




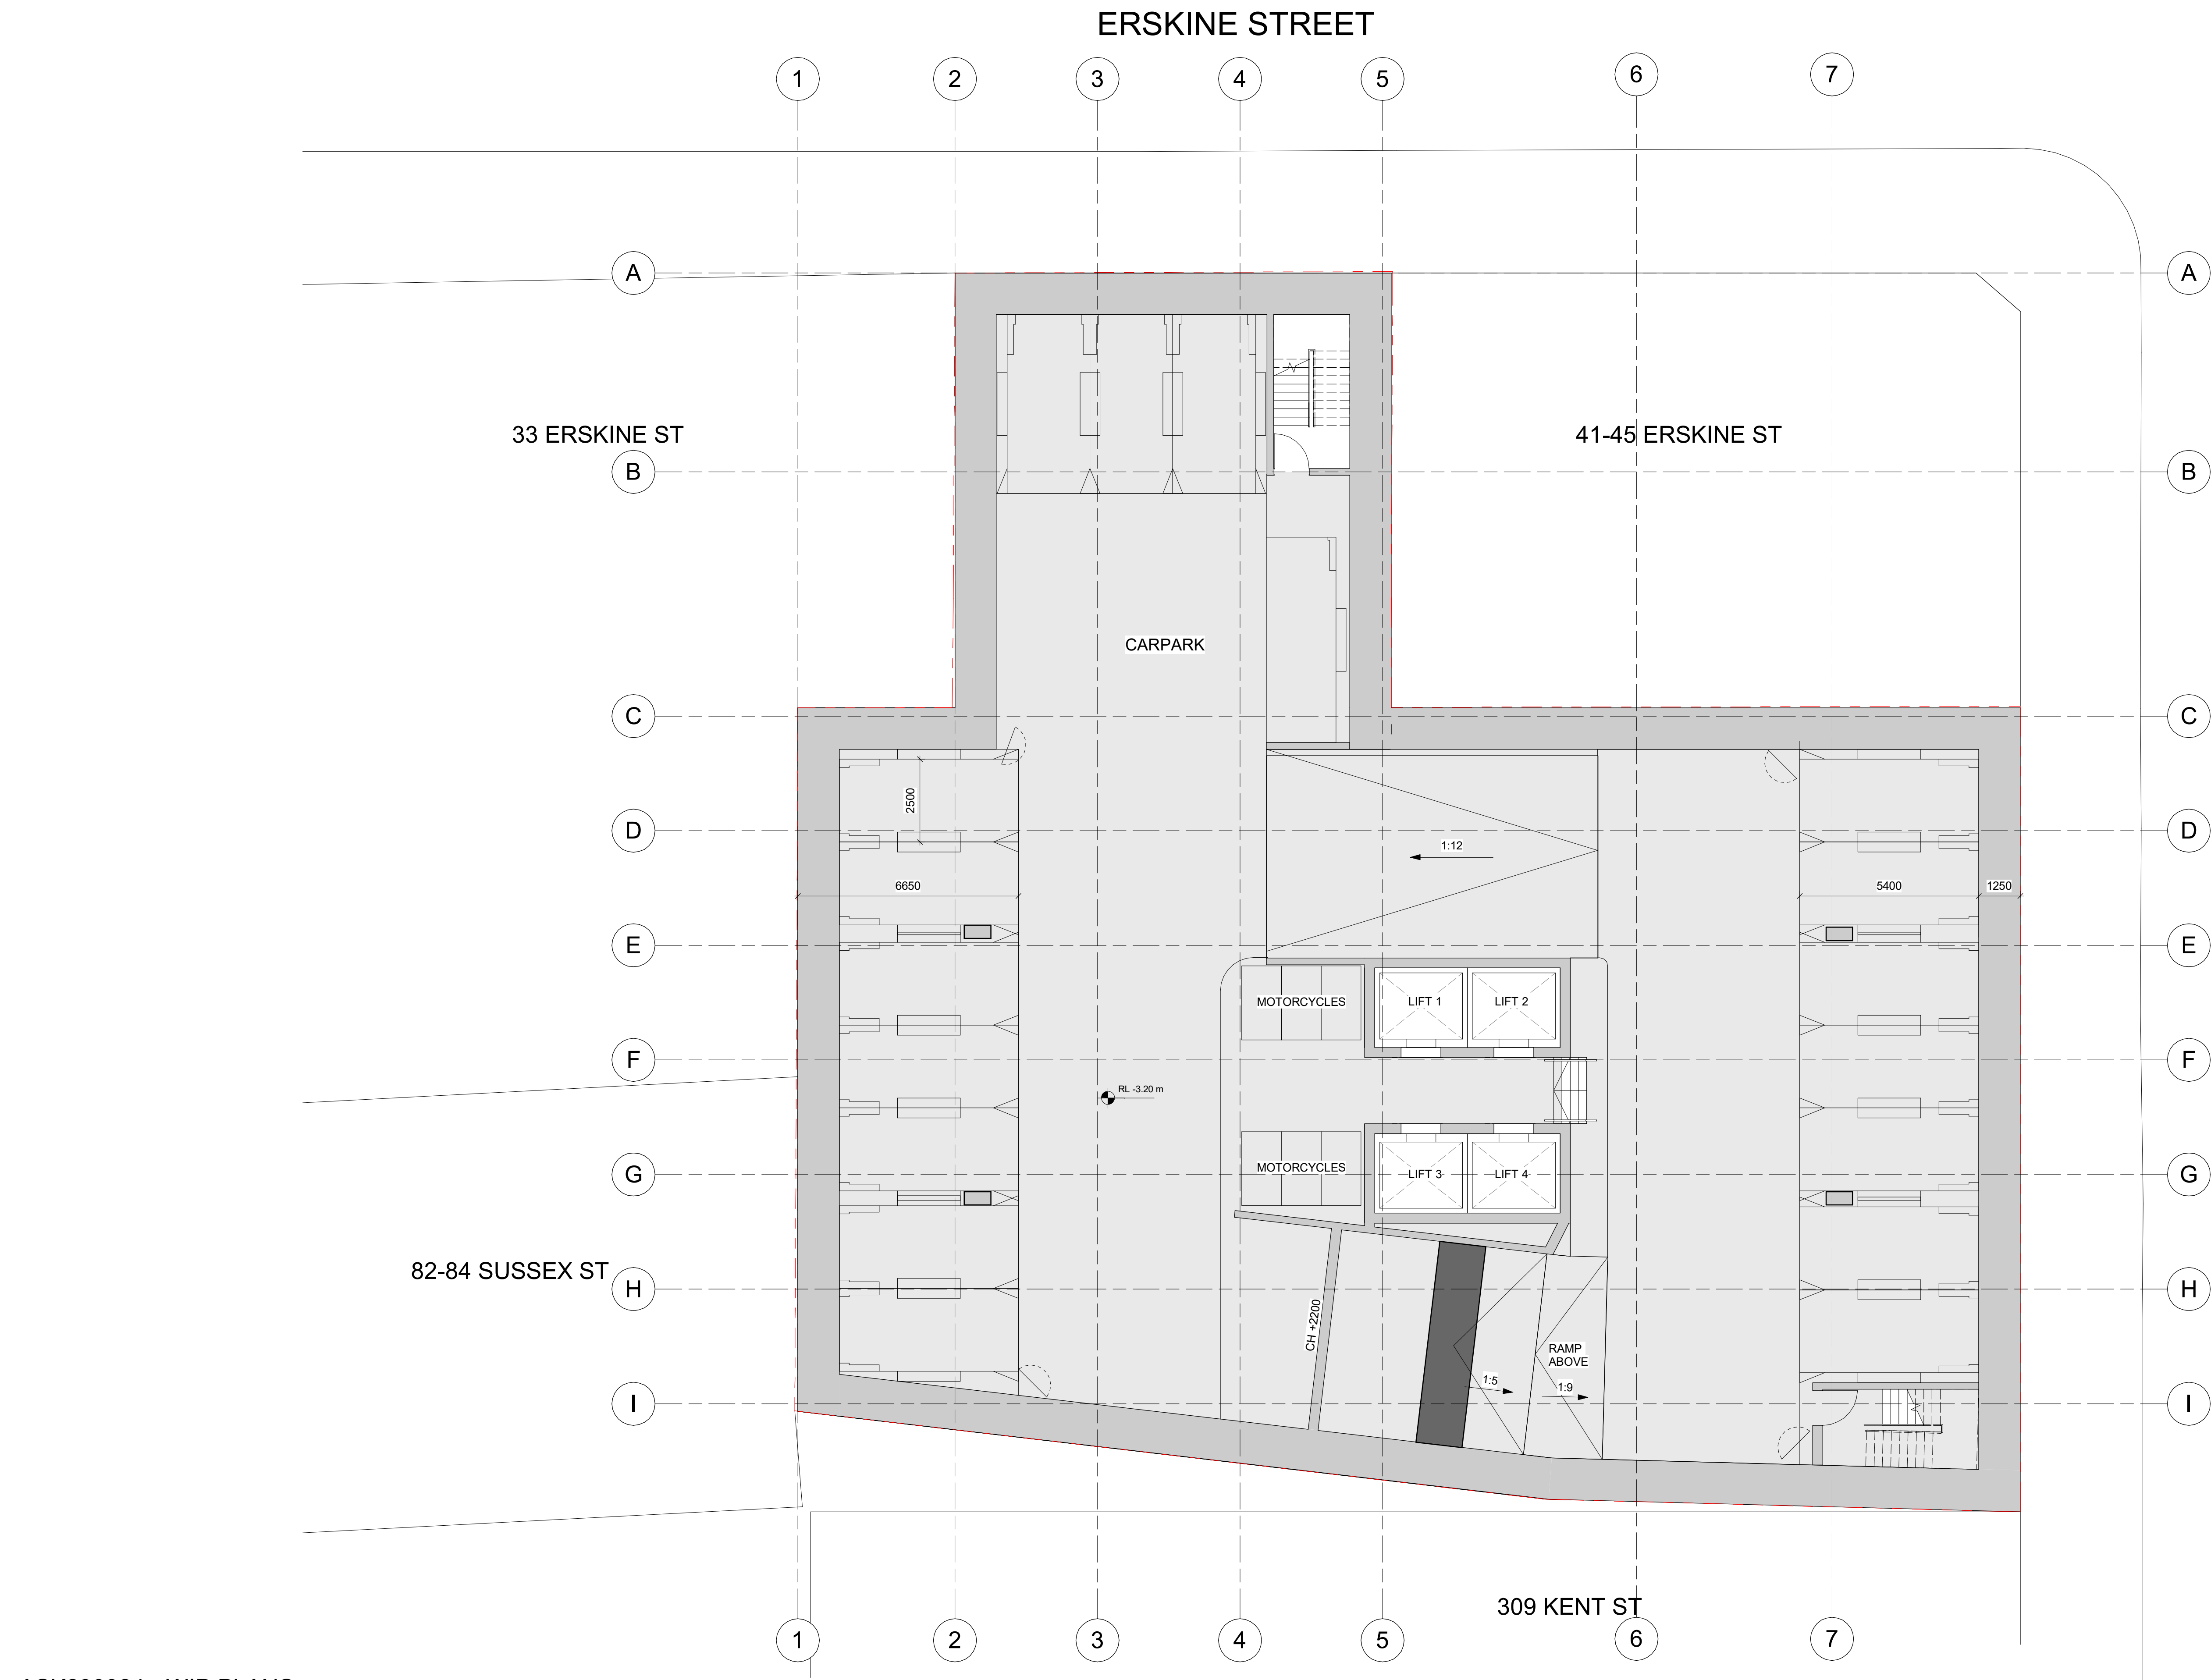


ASK230324 - WIP PLANS

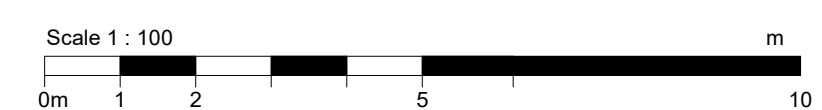


DA3000 Basement 05

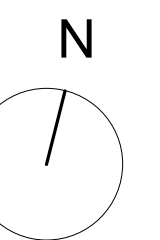


make

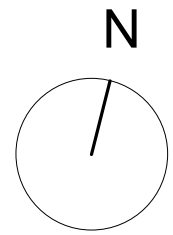


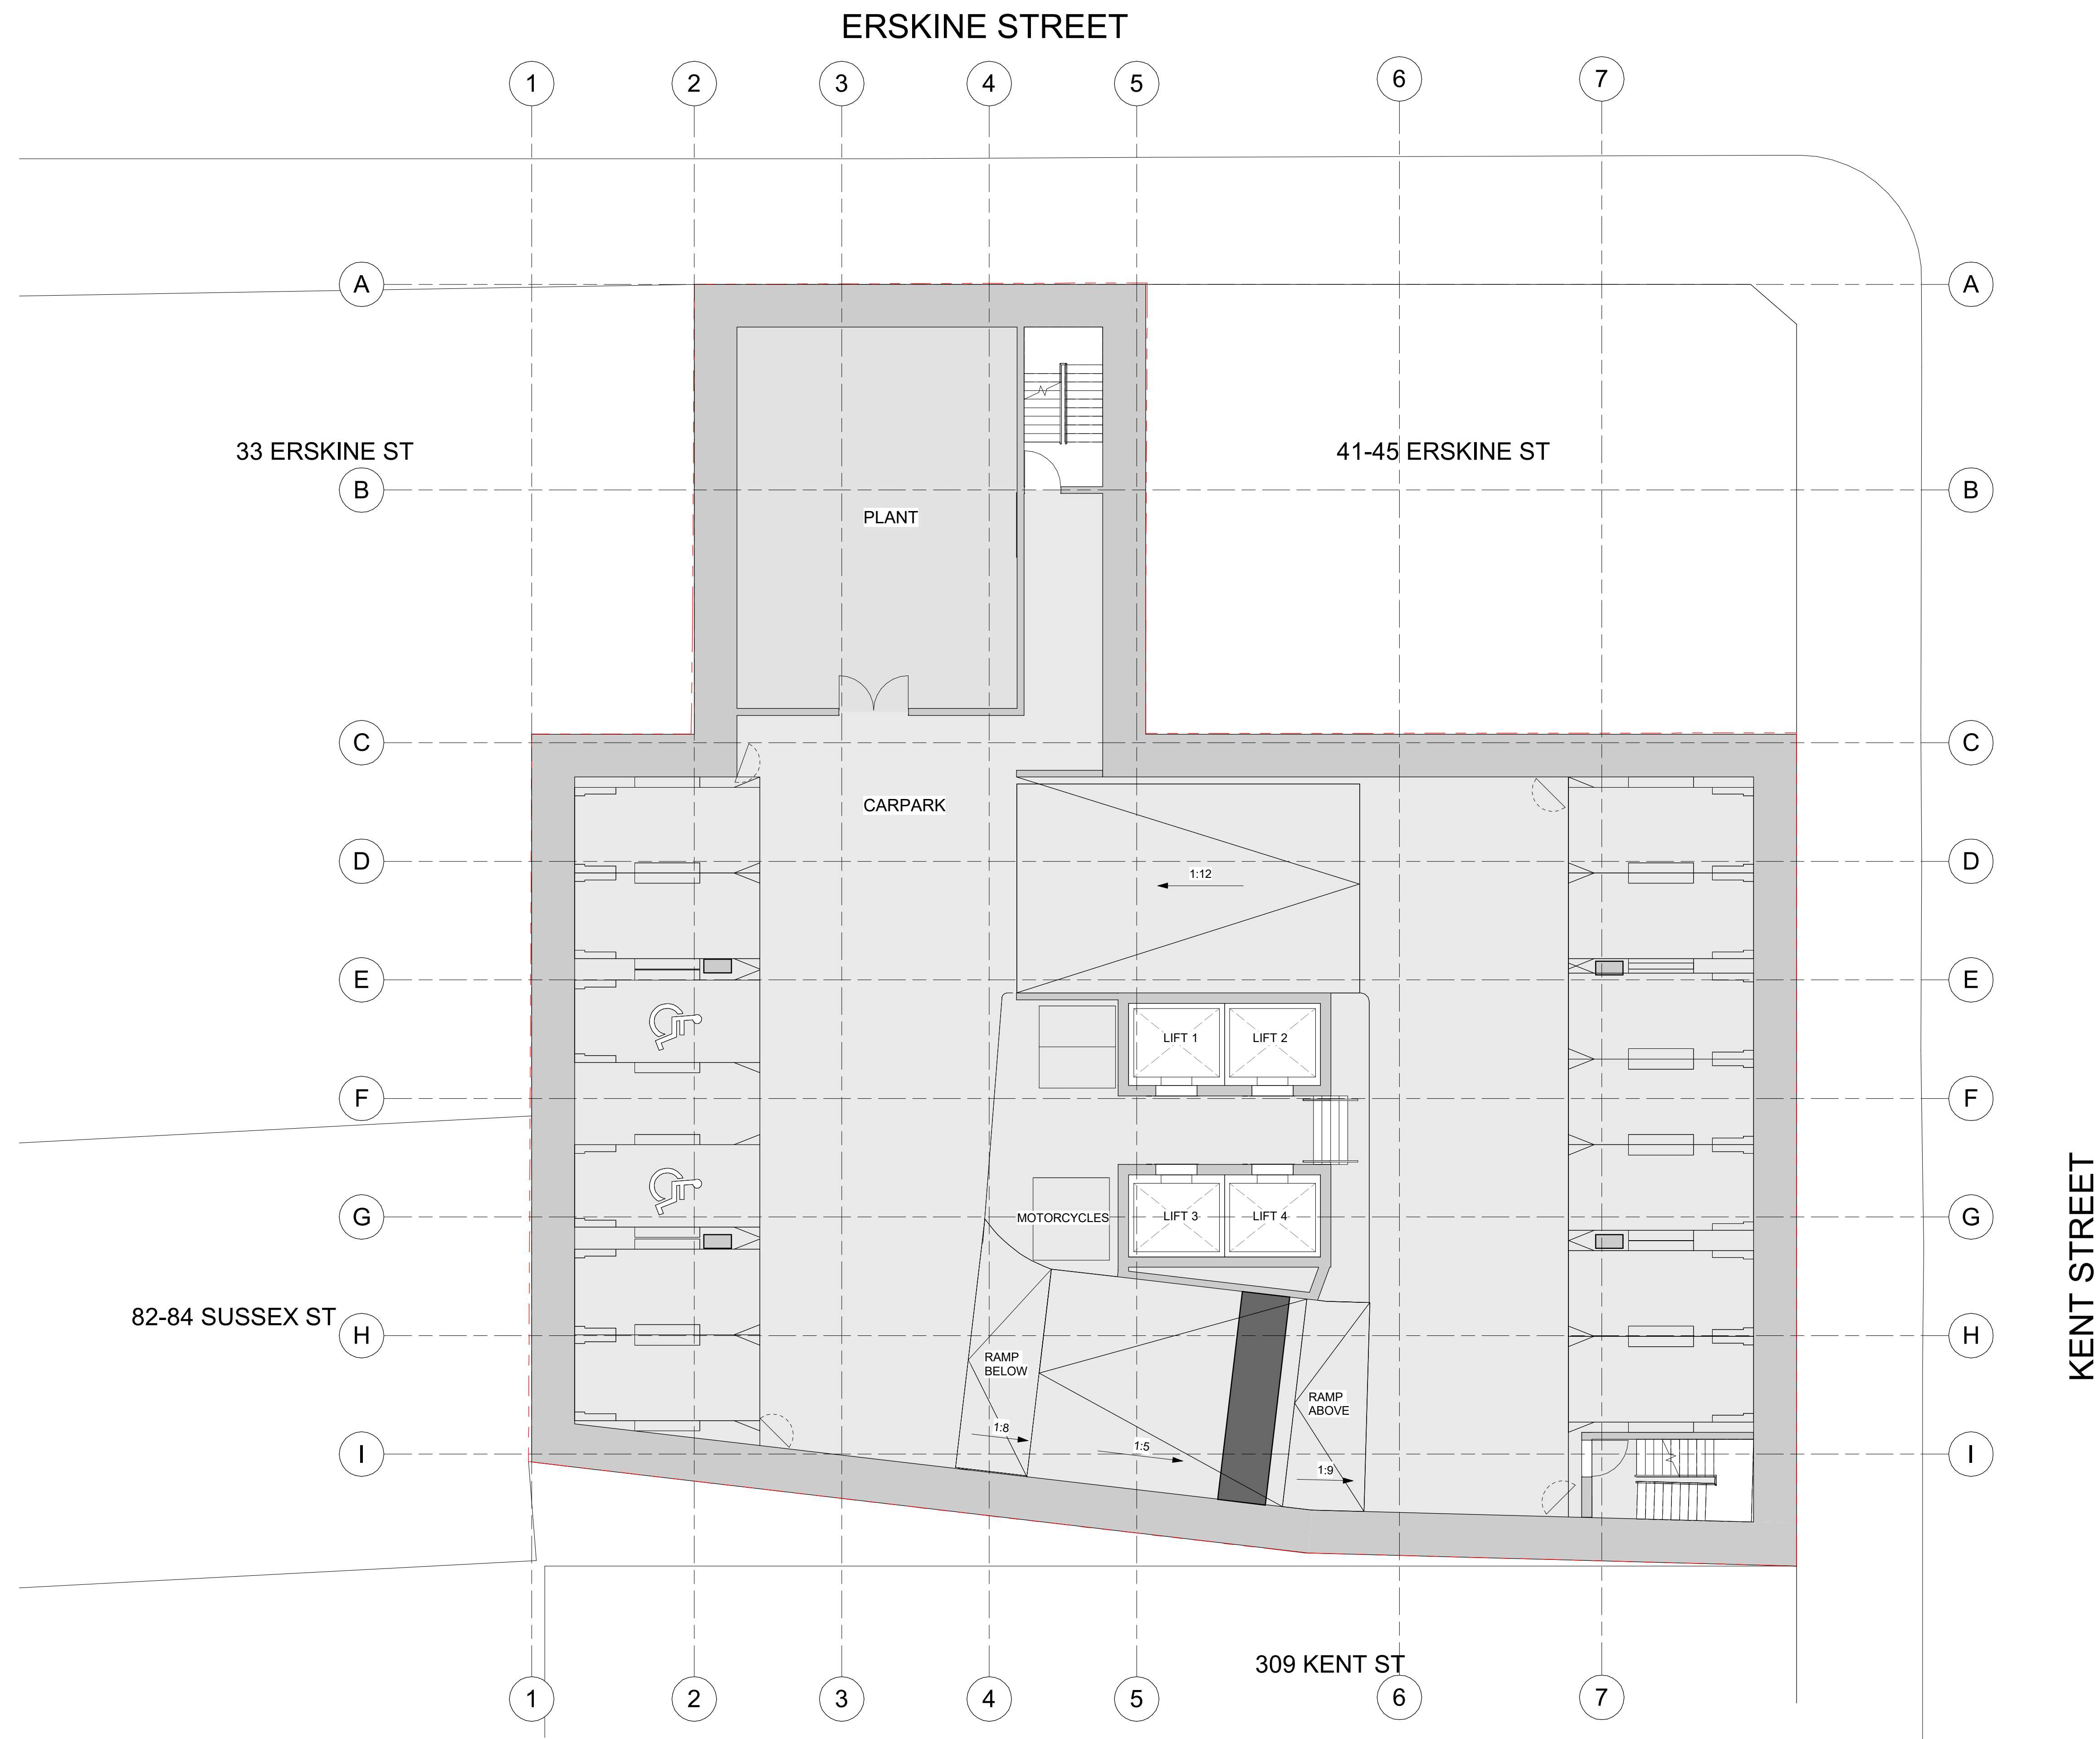

ASK230324 - WIP PLANS

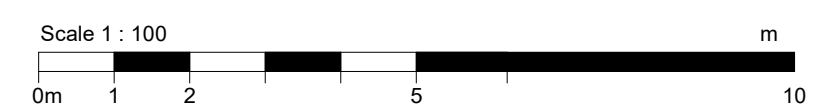


DA3002 Basement 02

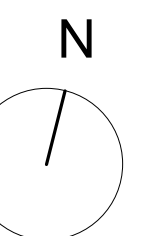


make



ASK230324 - WIP PLANS

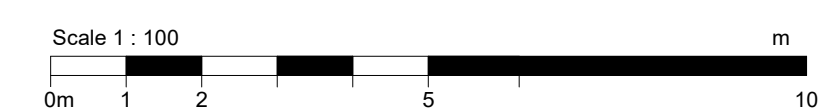


DA3003 Basement 01

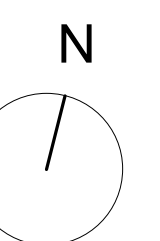


make





ASK230324 - WIP PLANS

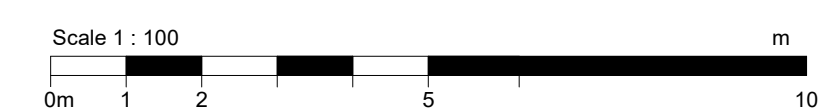

DA3004 Erskine Street Plan

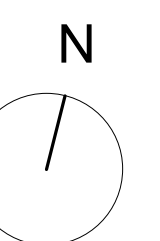


make

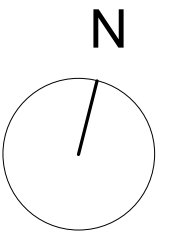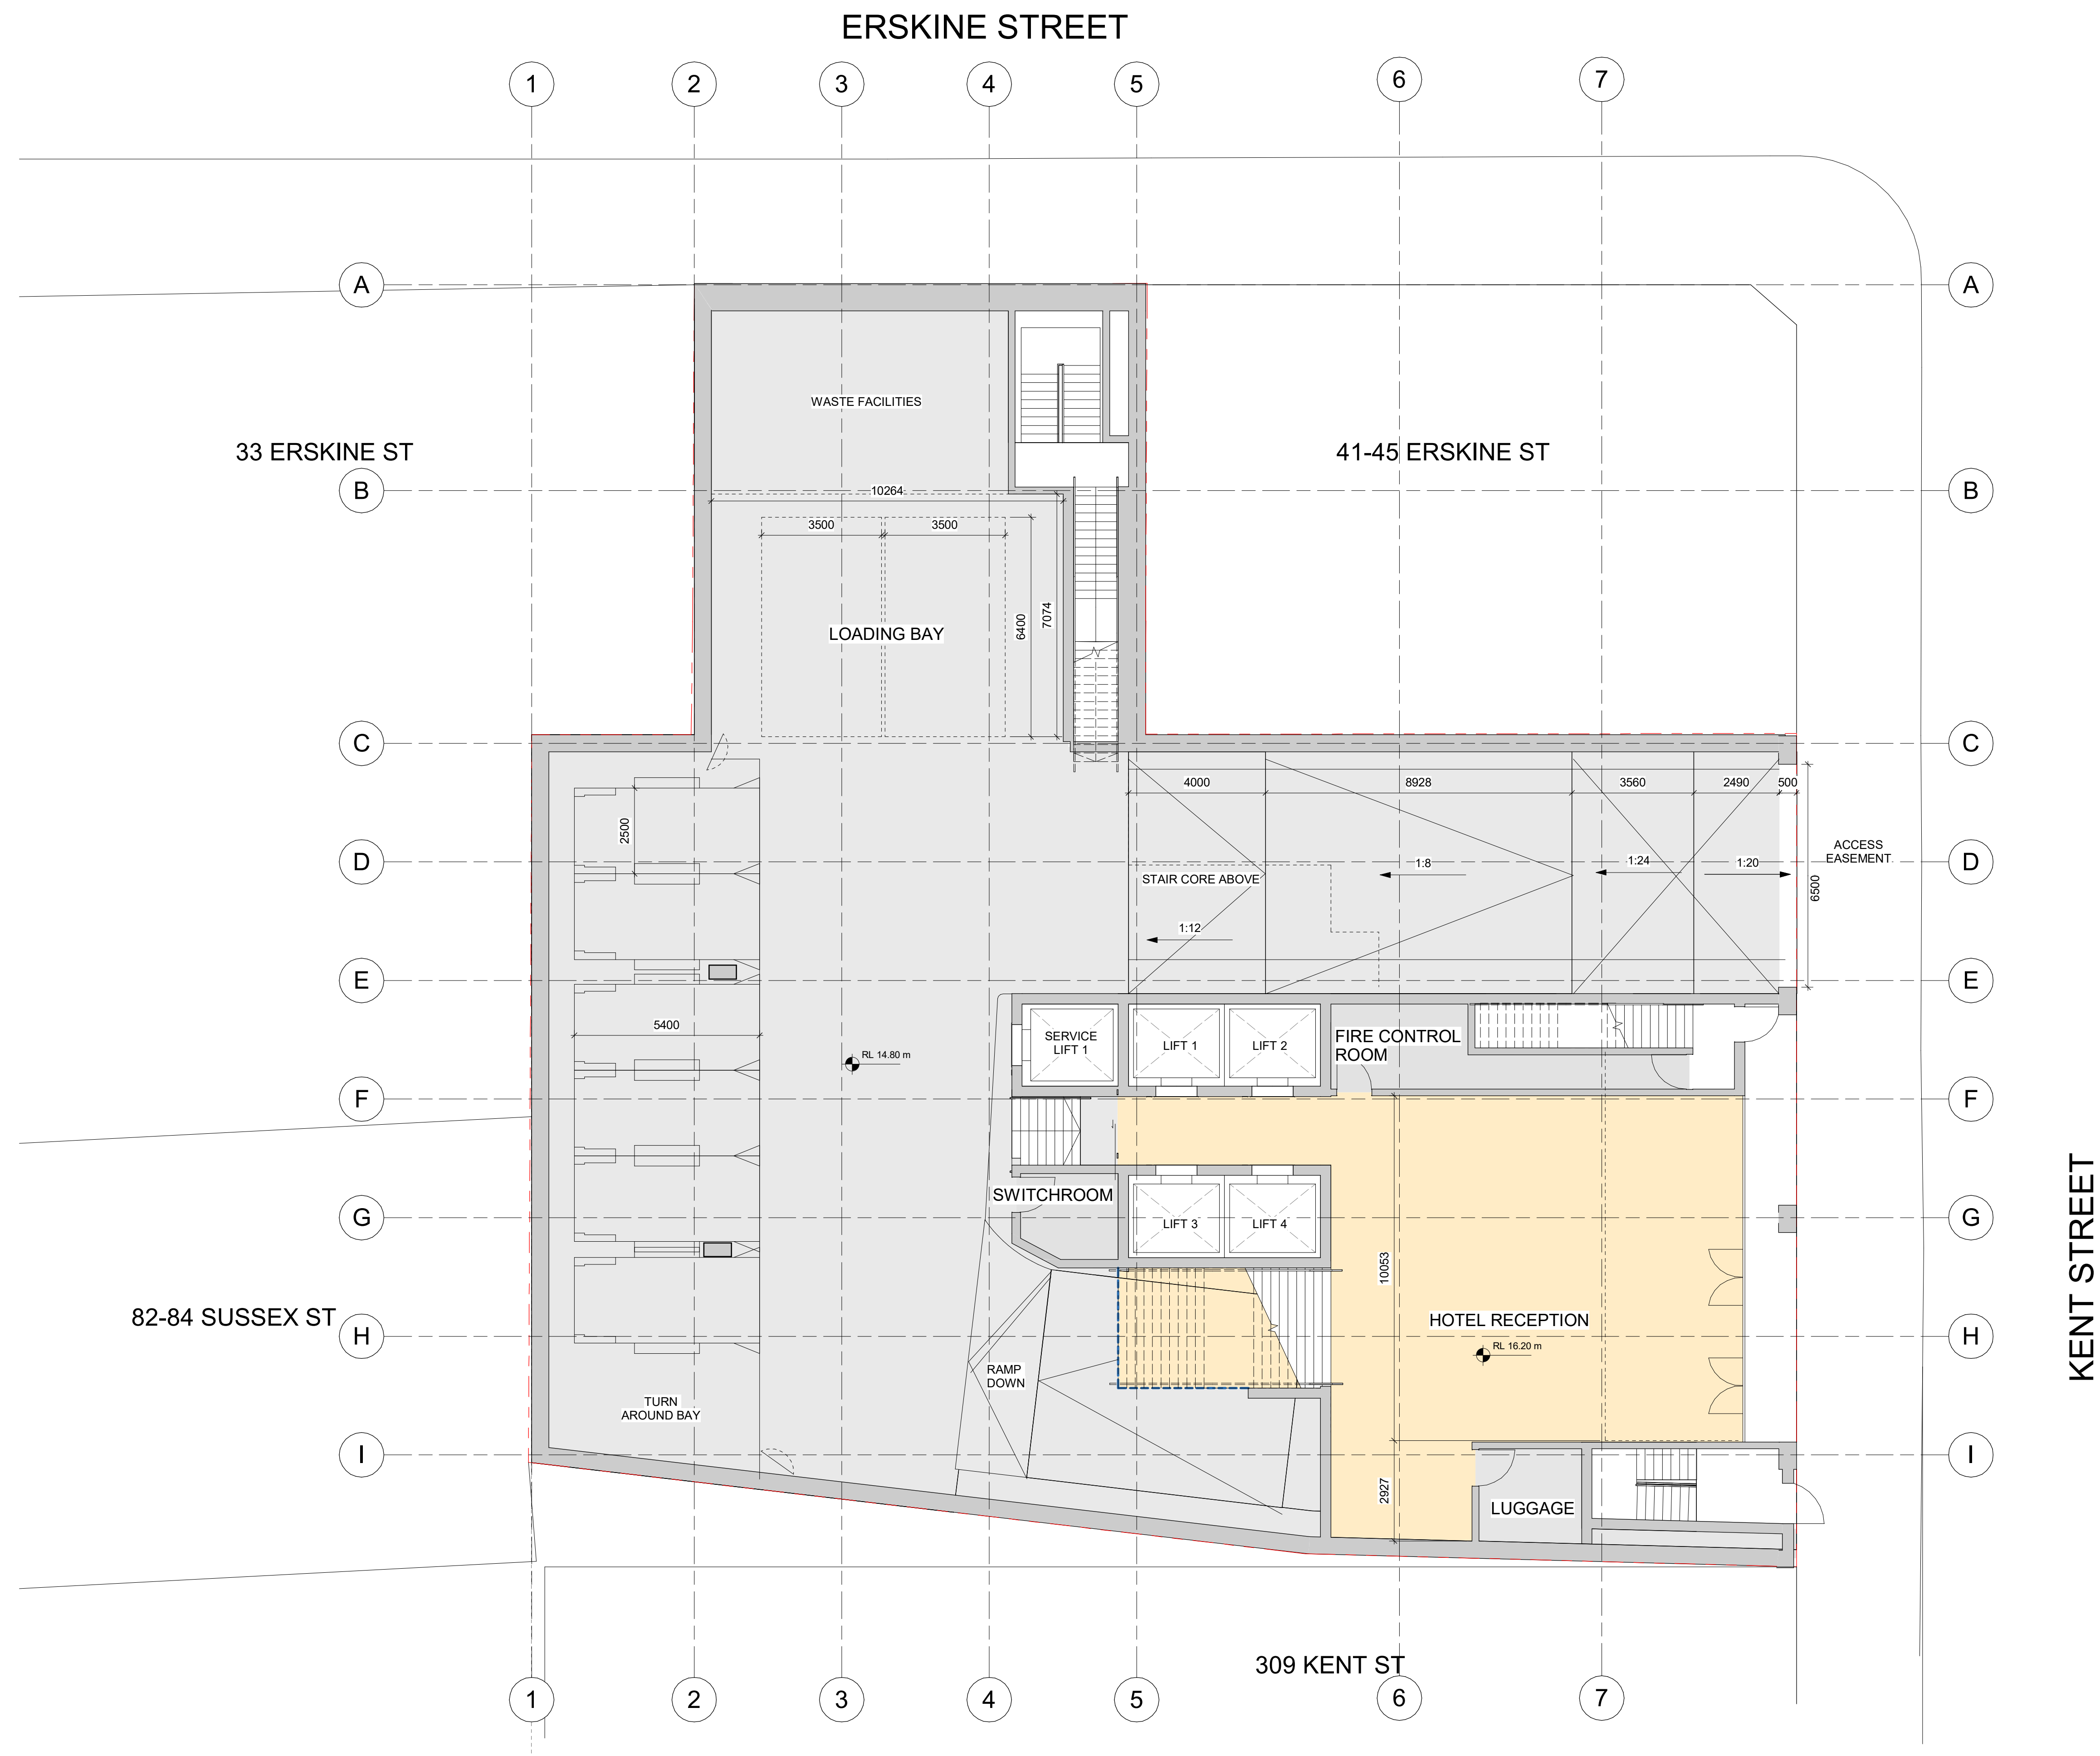




ASK230324 - WIP PLANS

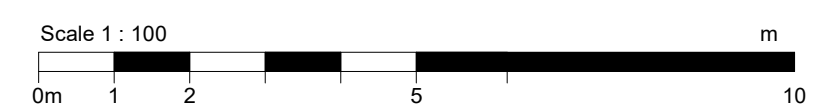


DA3006 L01 Plan

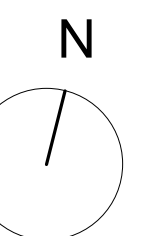


make




ASK230324 - WIP PLANS

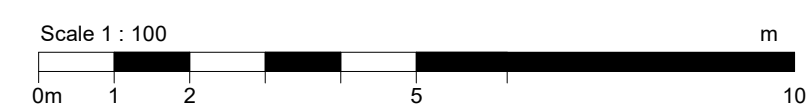


DA3007 L02 Plan

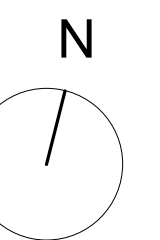


make

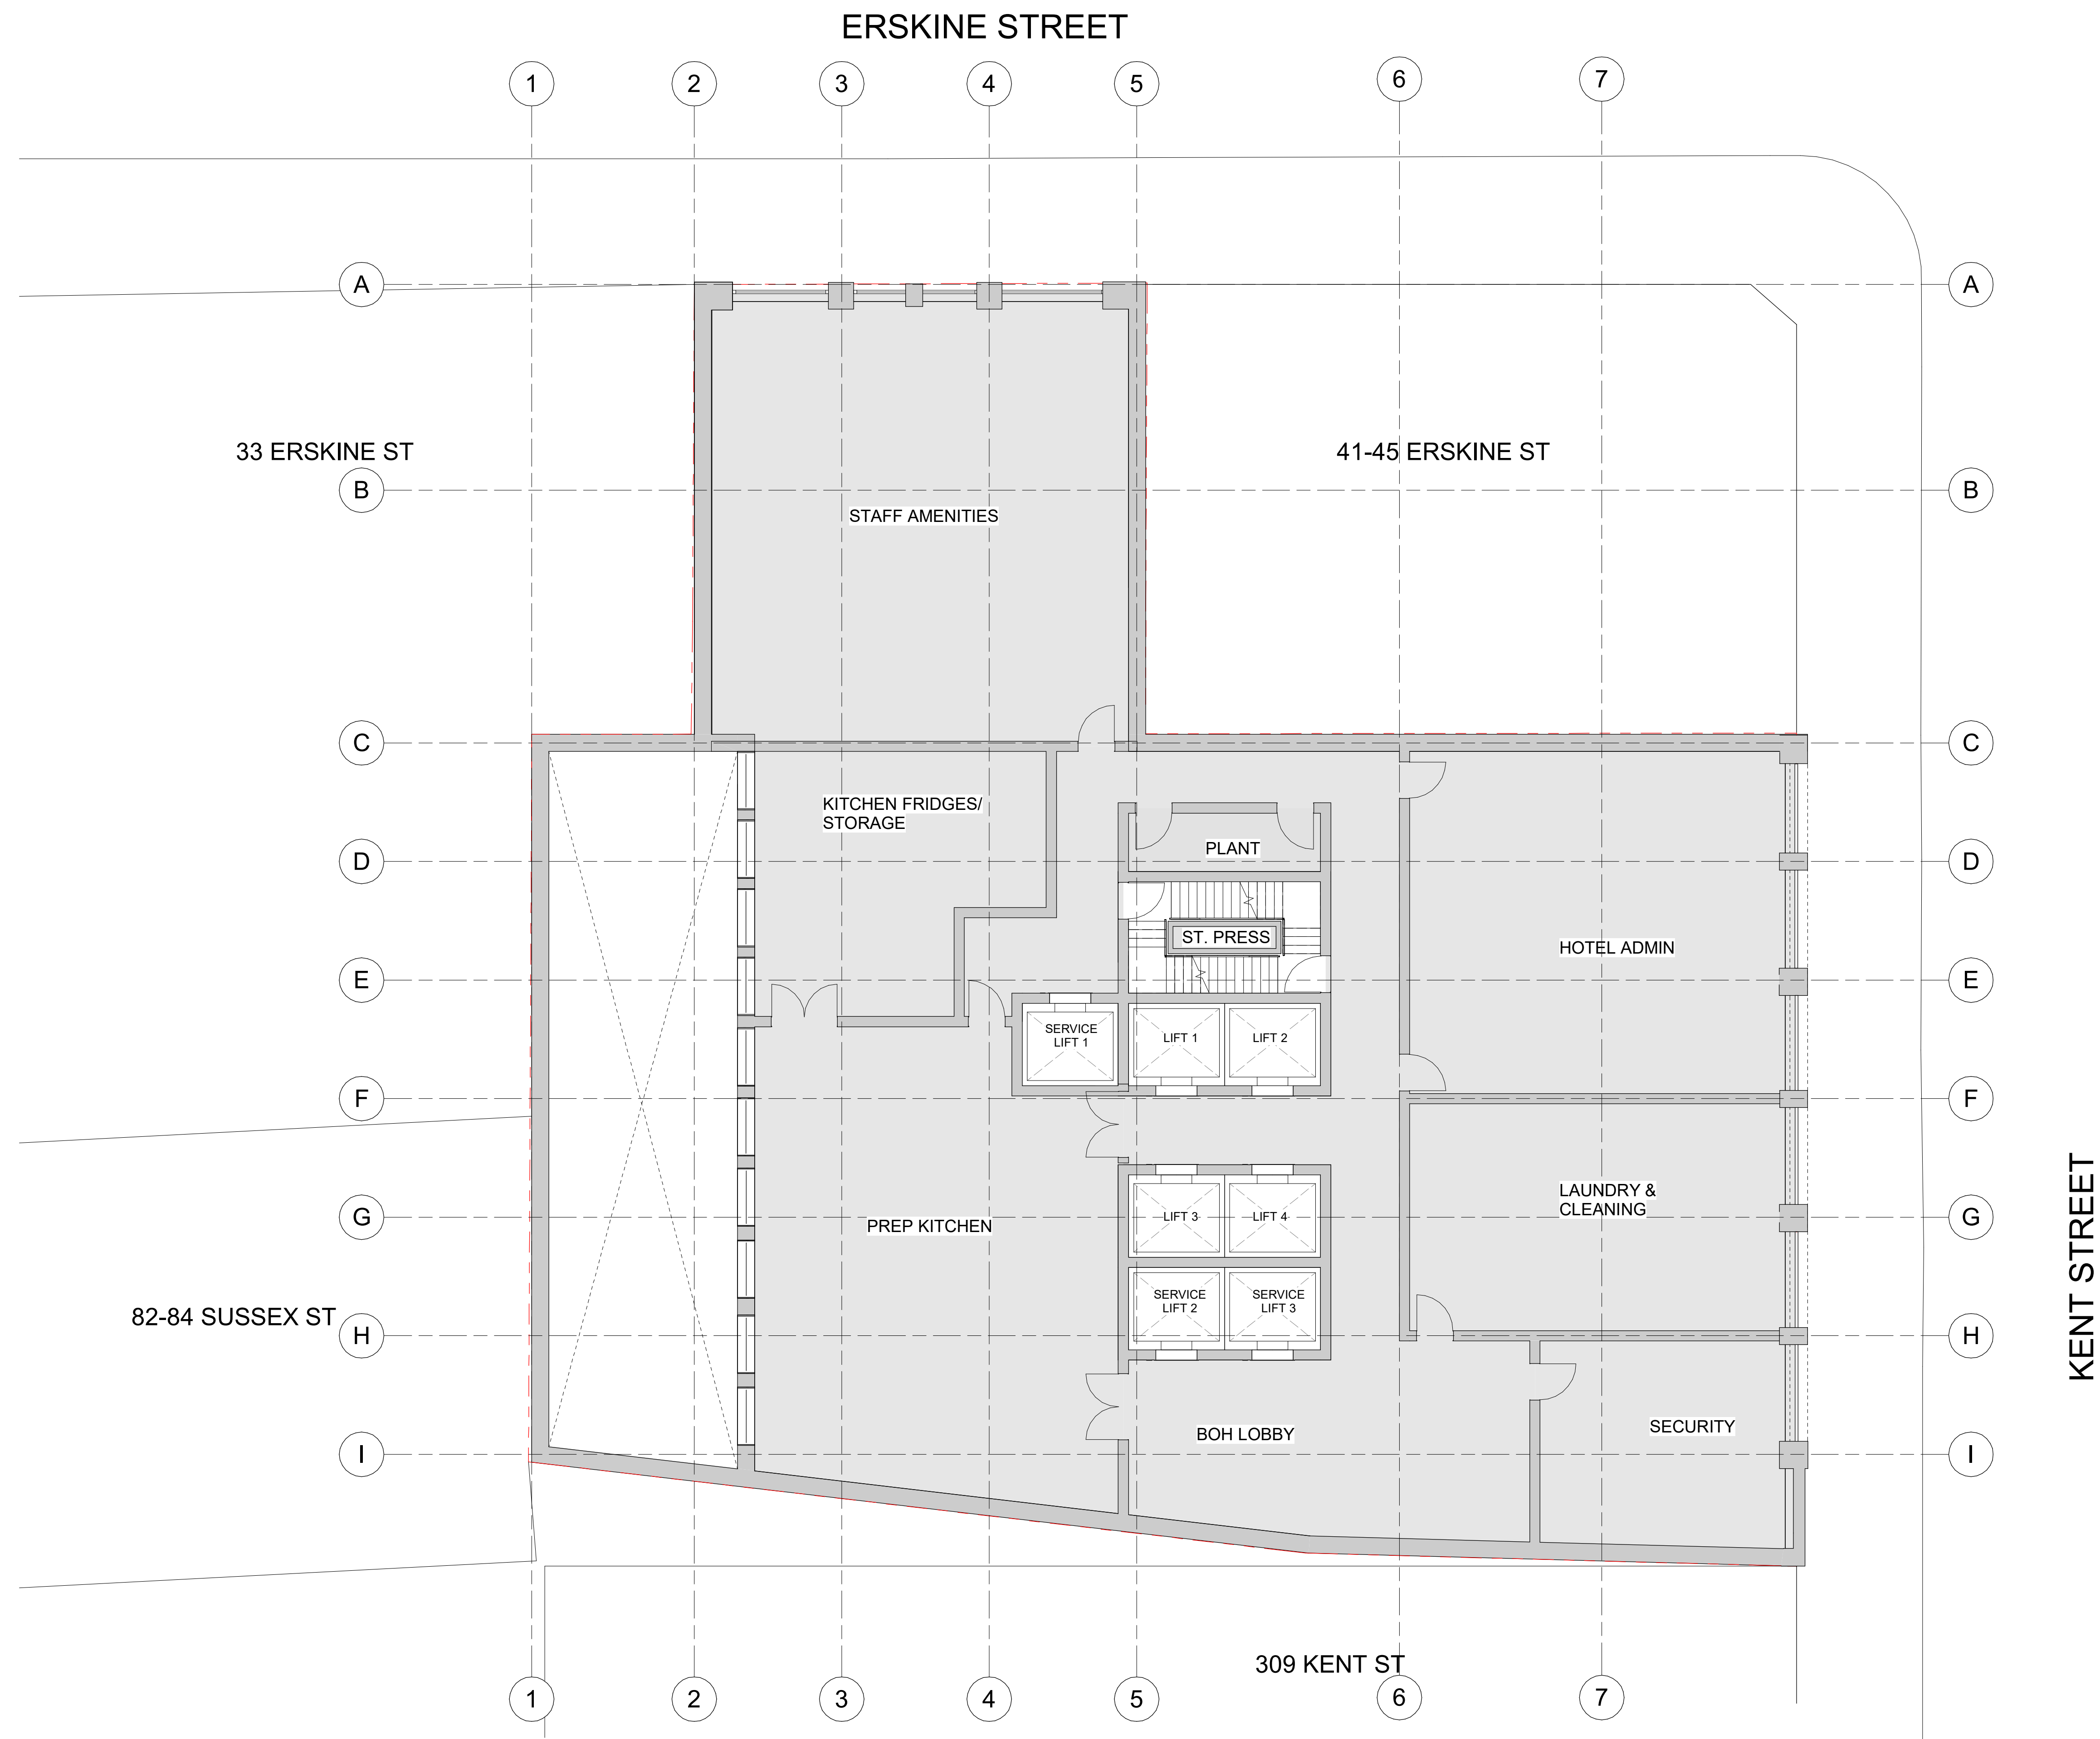


ASK230324 - WIP PLANS

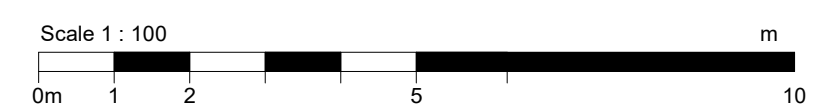


DA3008 L03 Plan

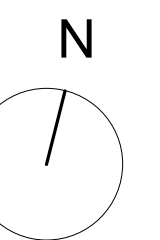


make

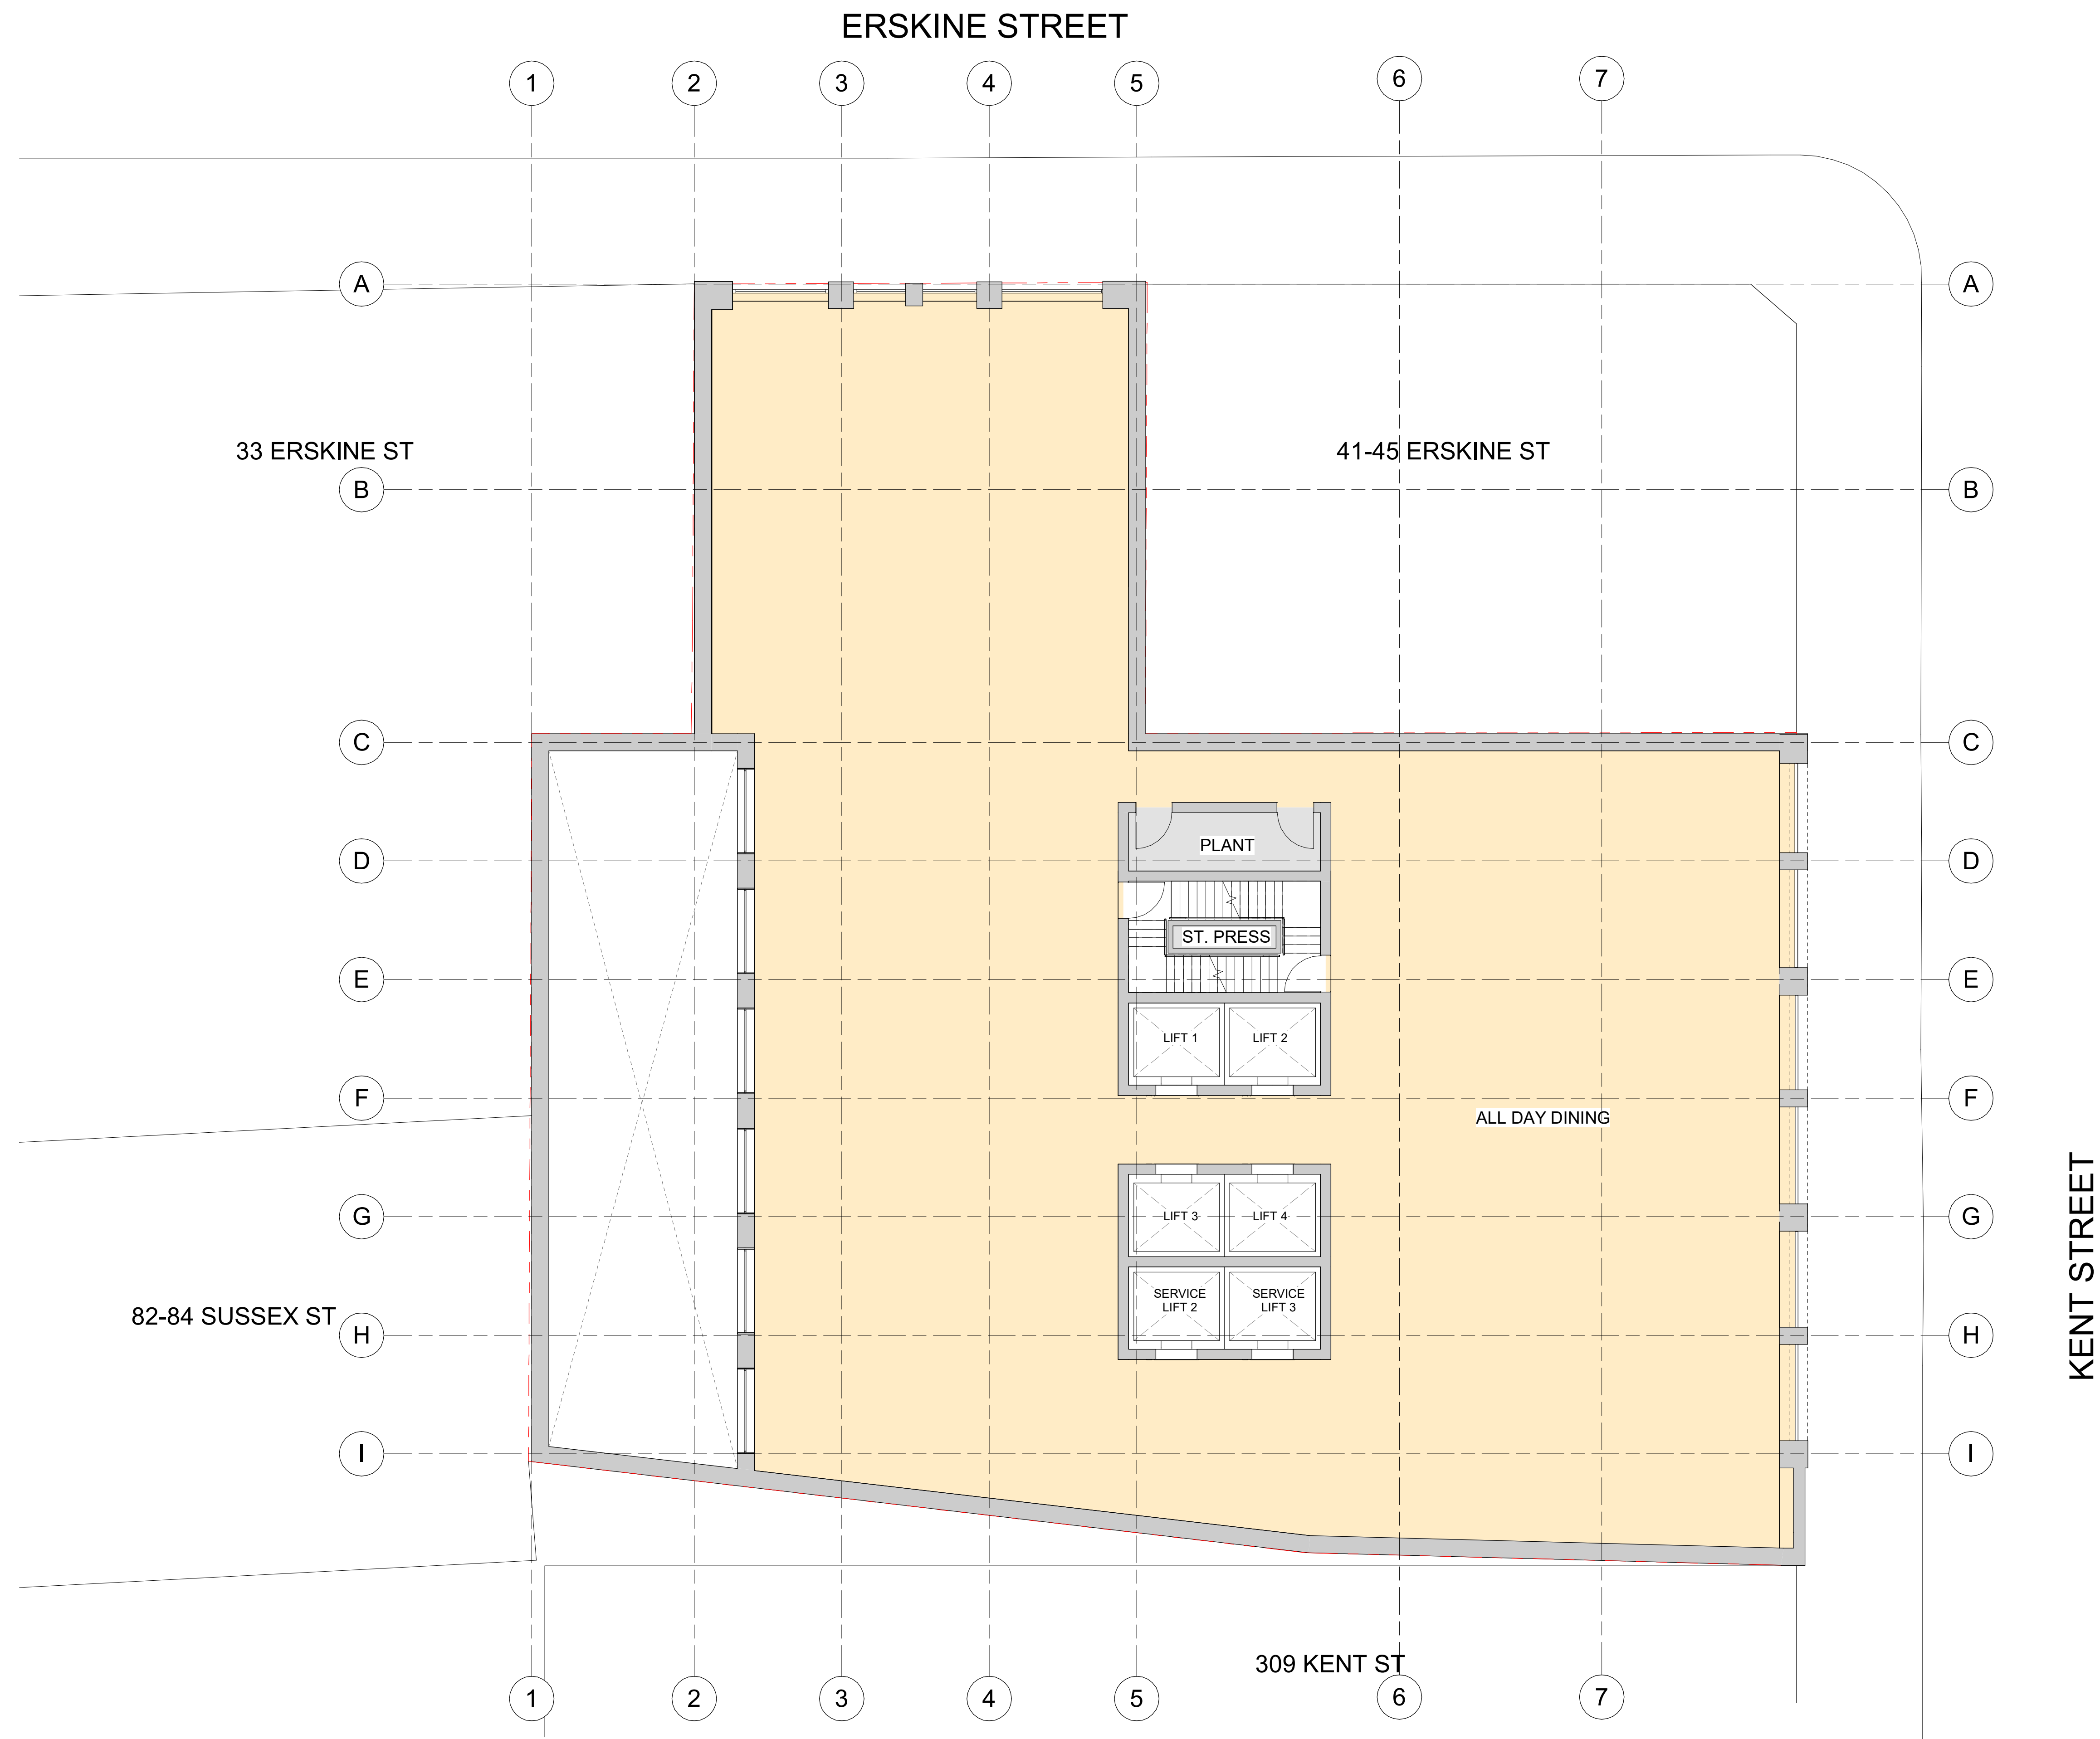


ASK230324 - WIP PLANS

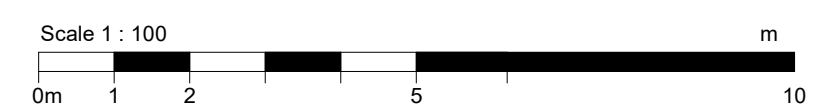


DA3009 L04 Plan

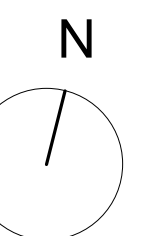


make

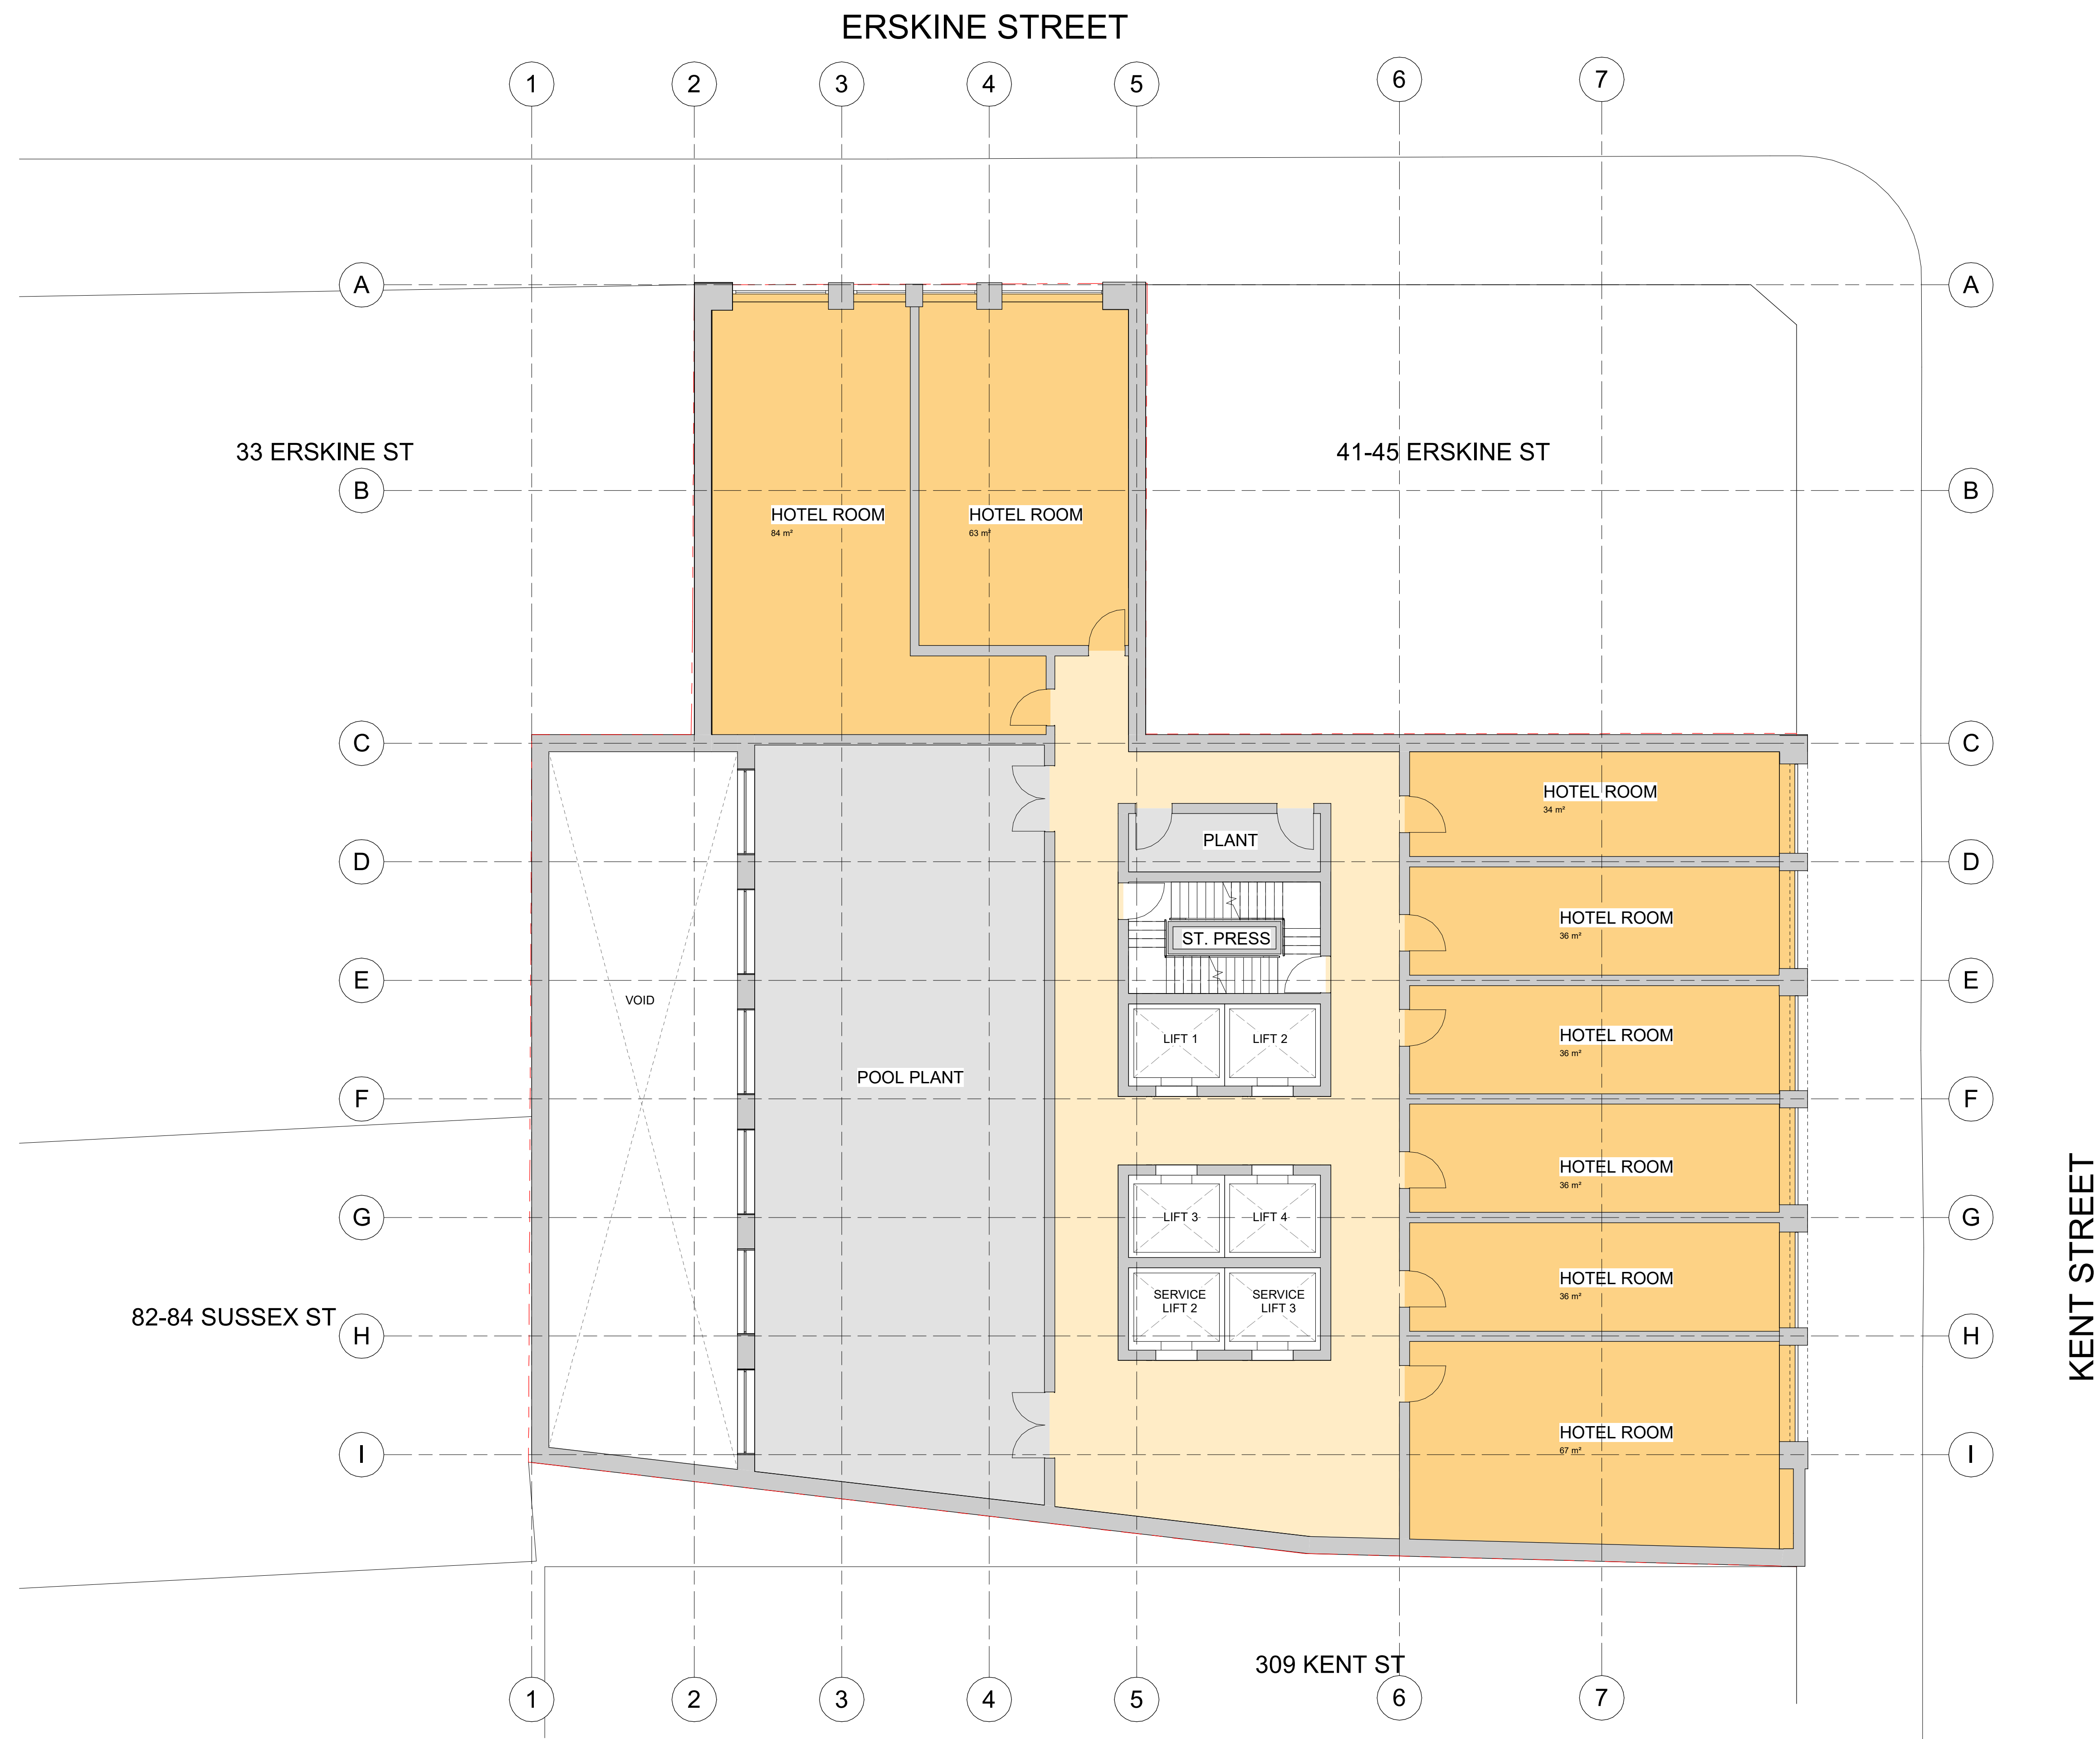


ASK230324 - WIP PLANS

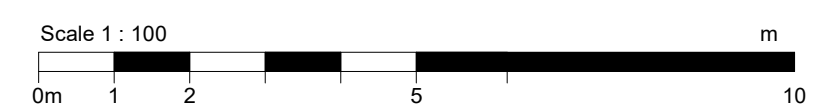


DA3009A L05 Plan

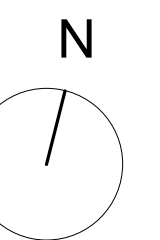


make

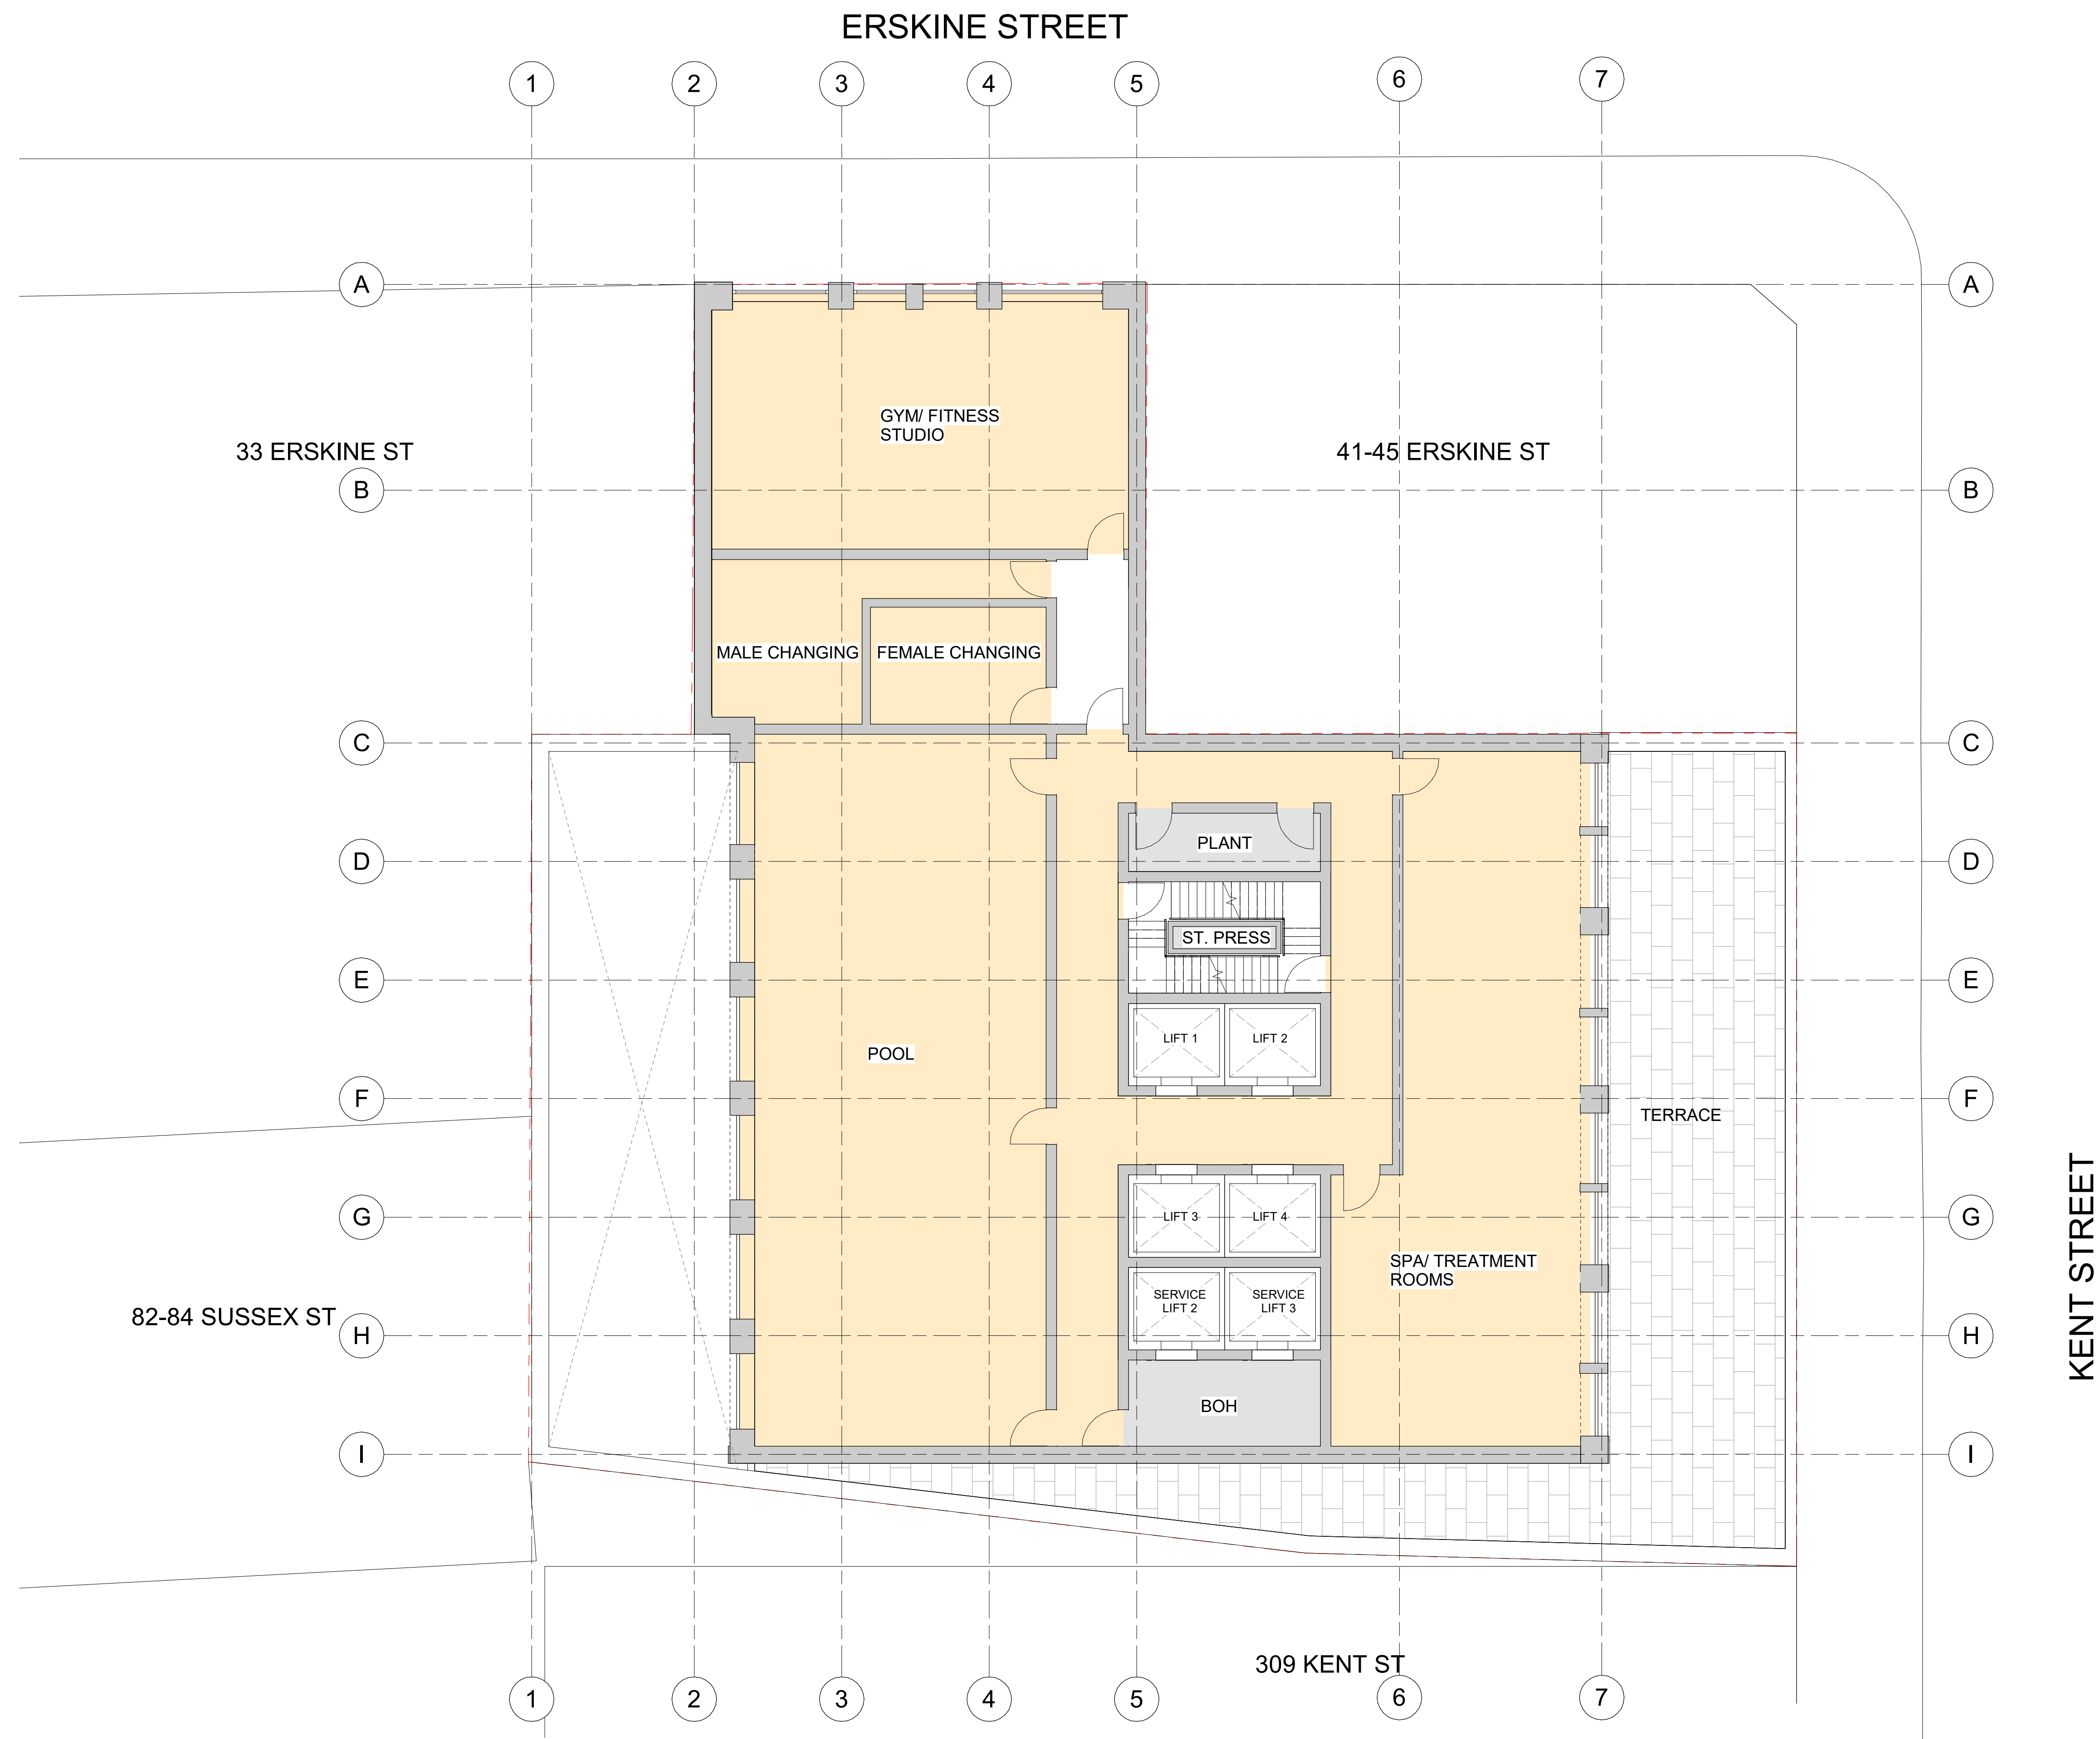


ASK230324 - WIP PLANS

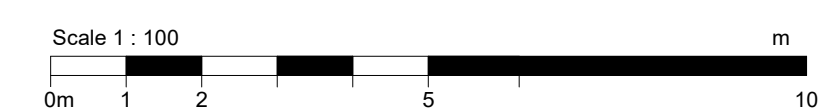


DA3010 L06 Plan

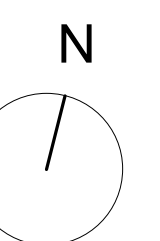


make

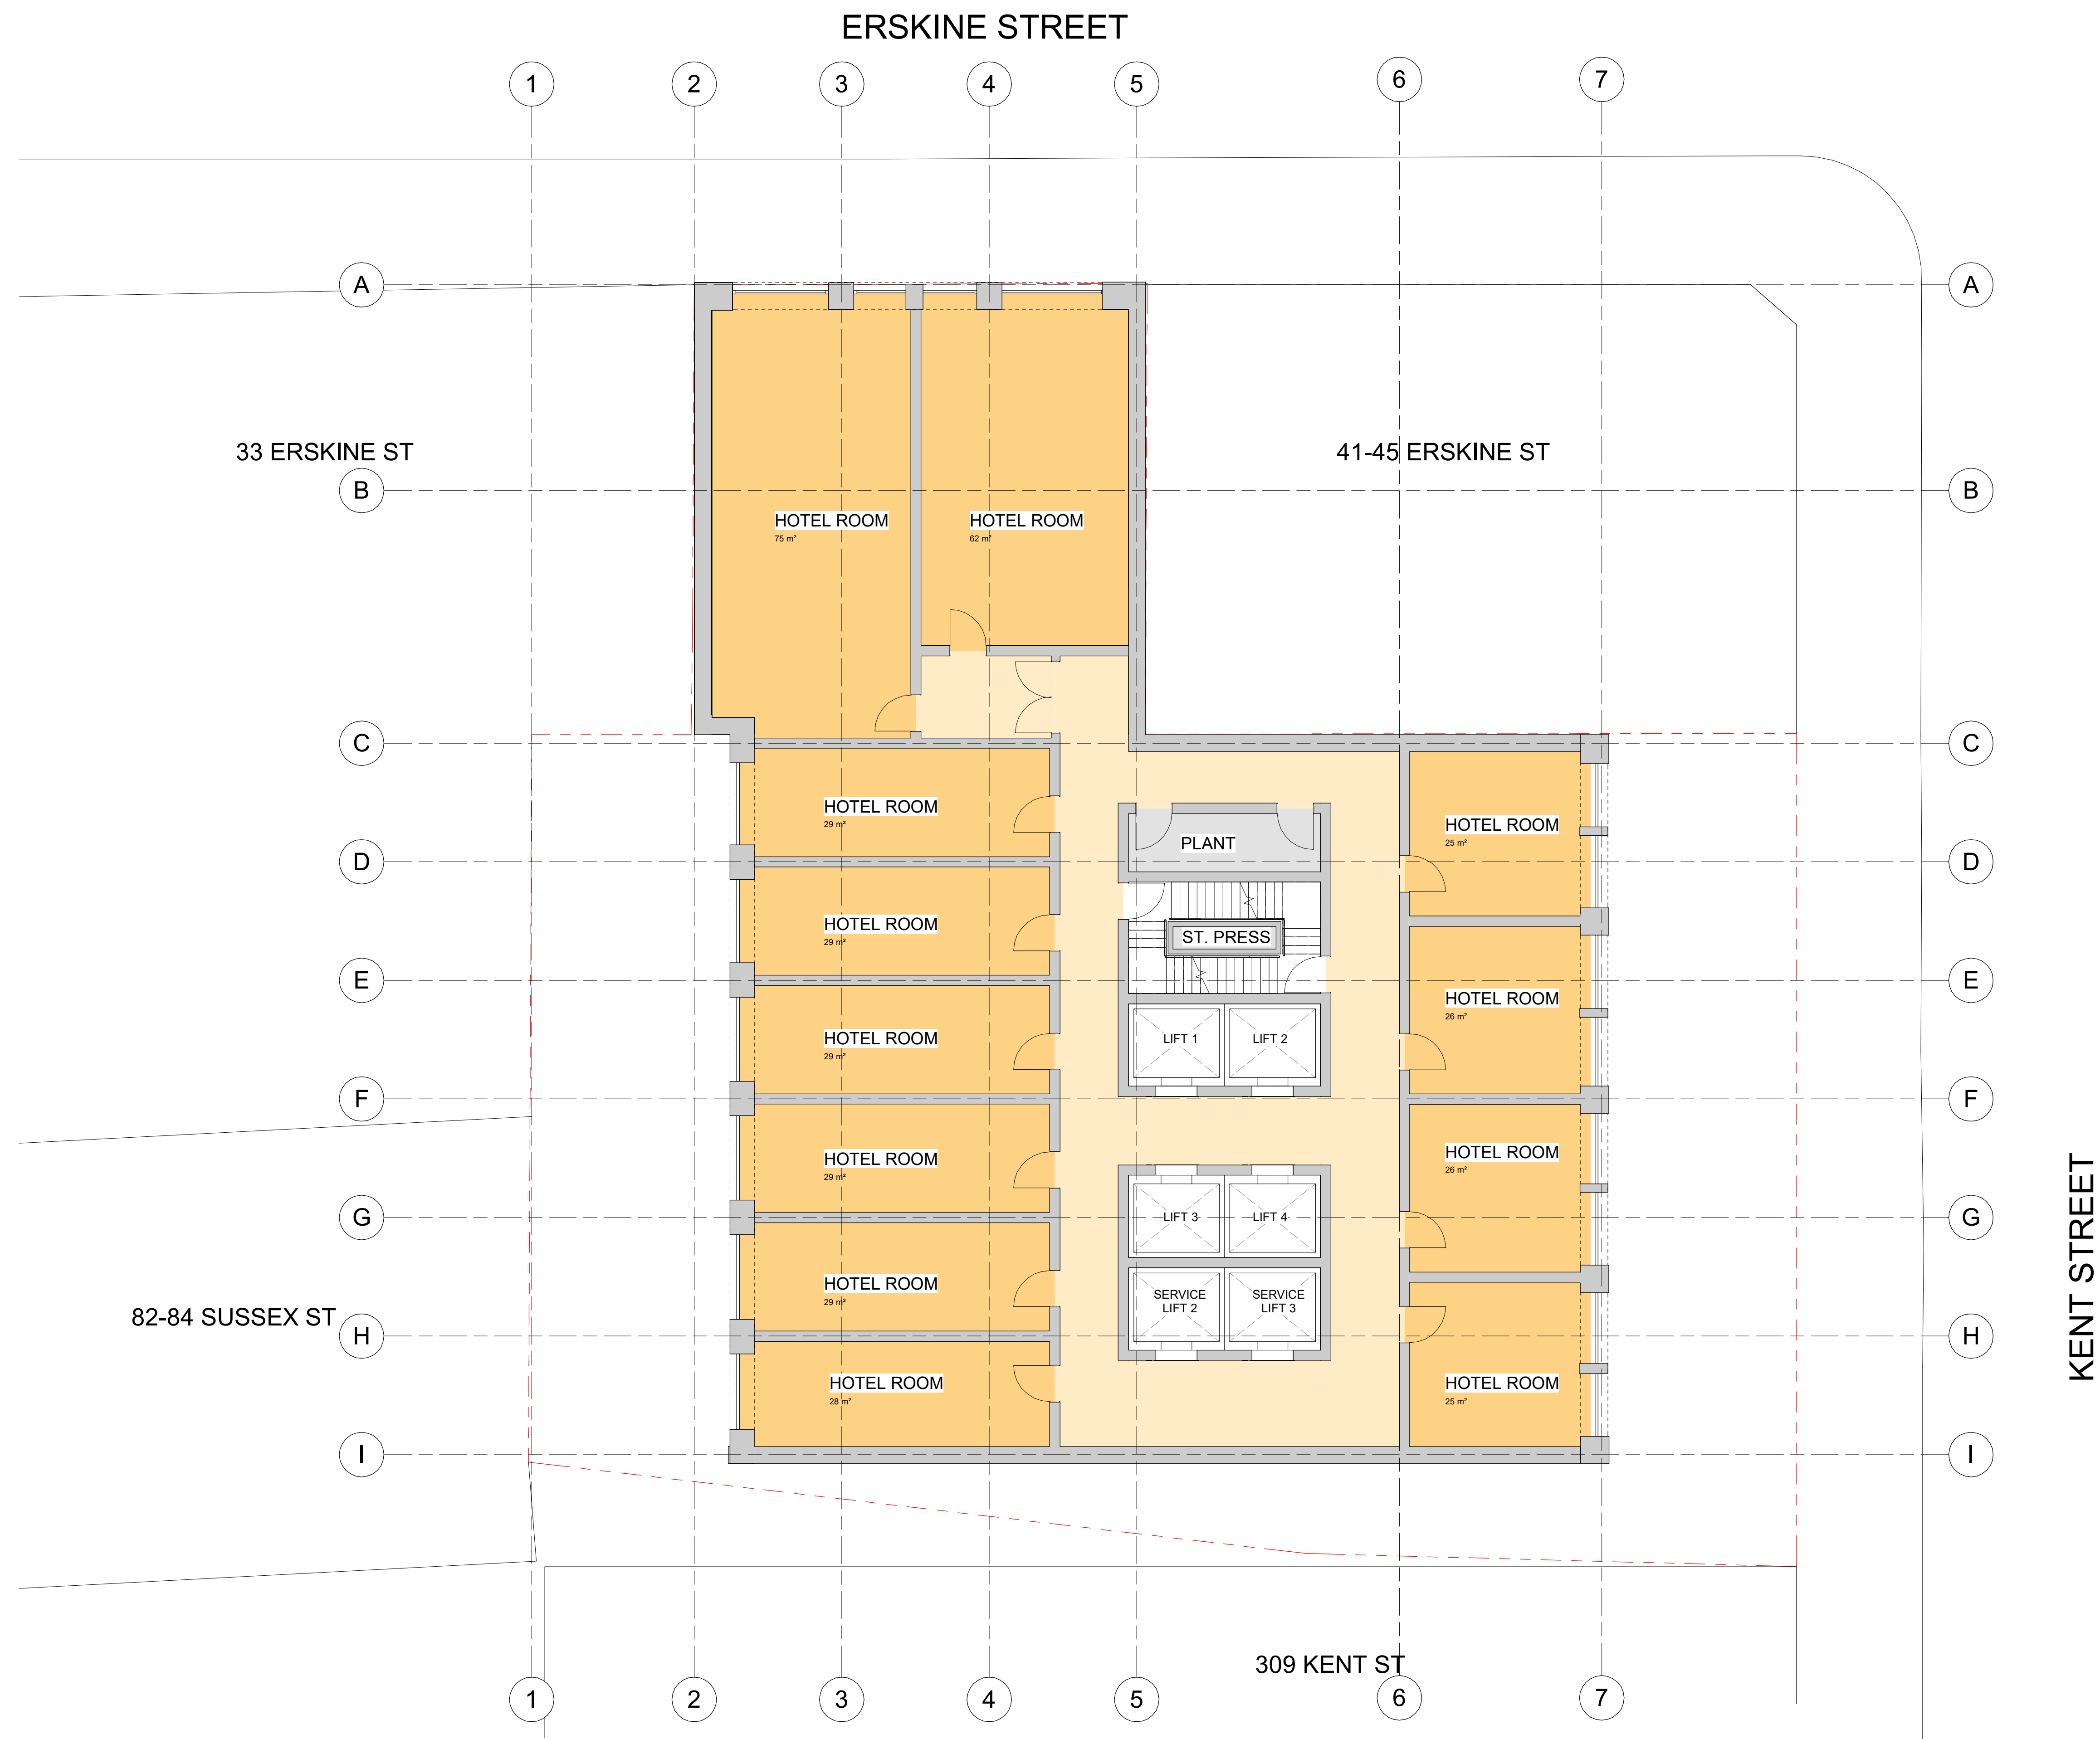


ASK230324 - WIP PLANS

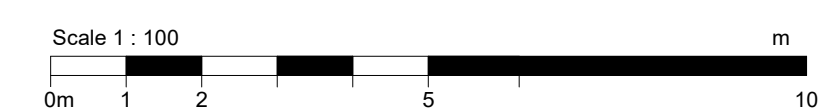


DA3011 L07 - L11 Plan

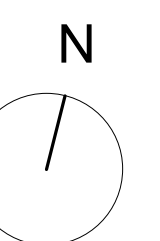


make

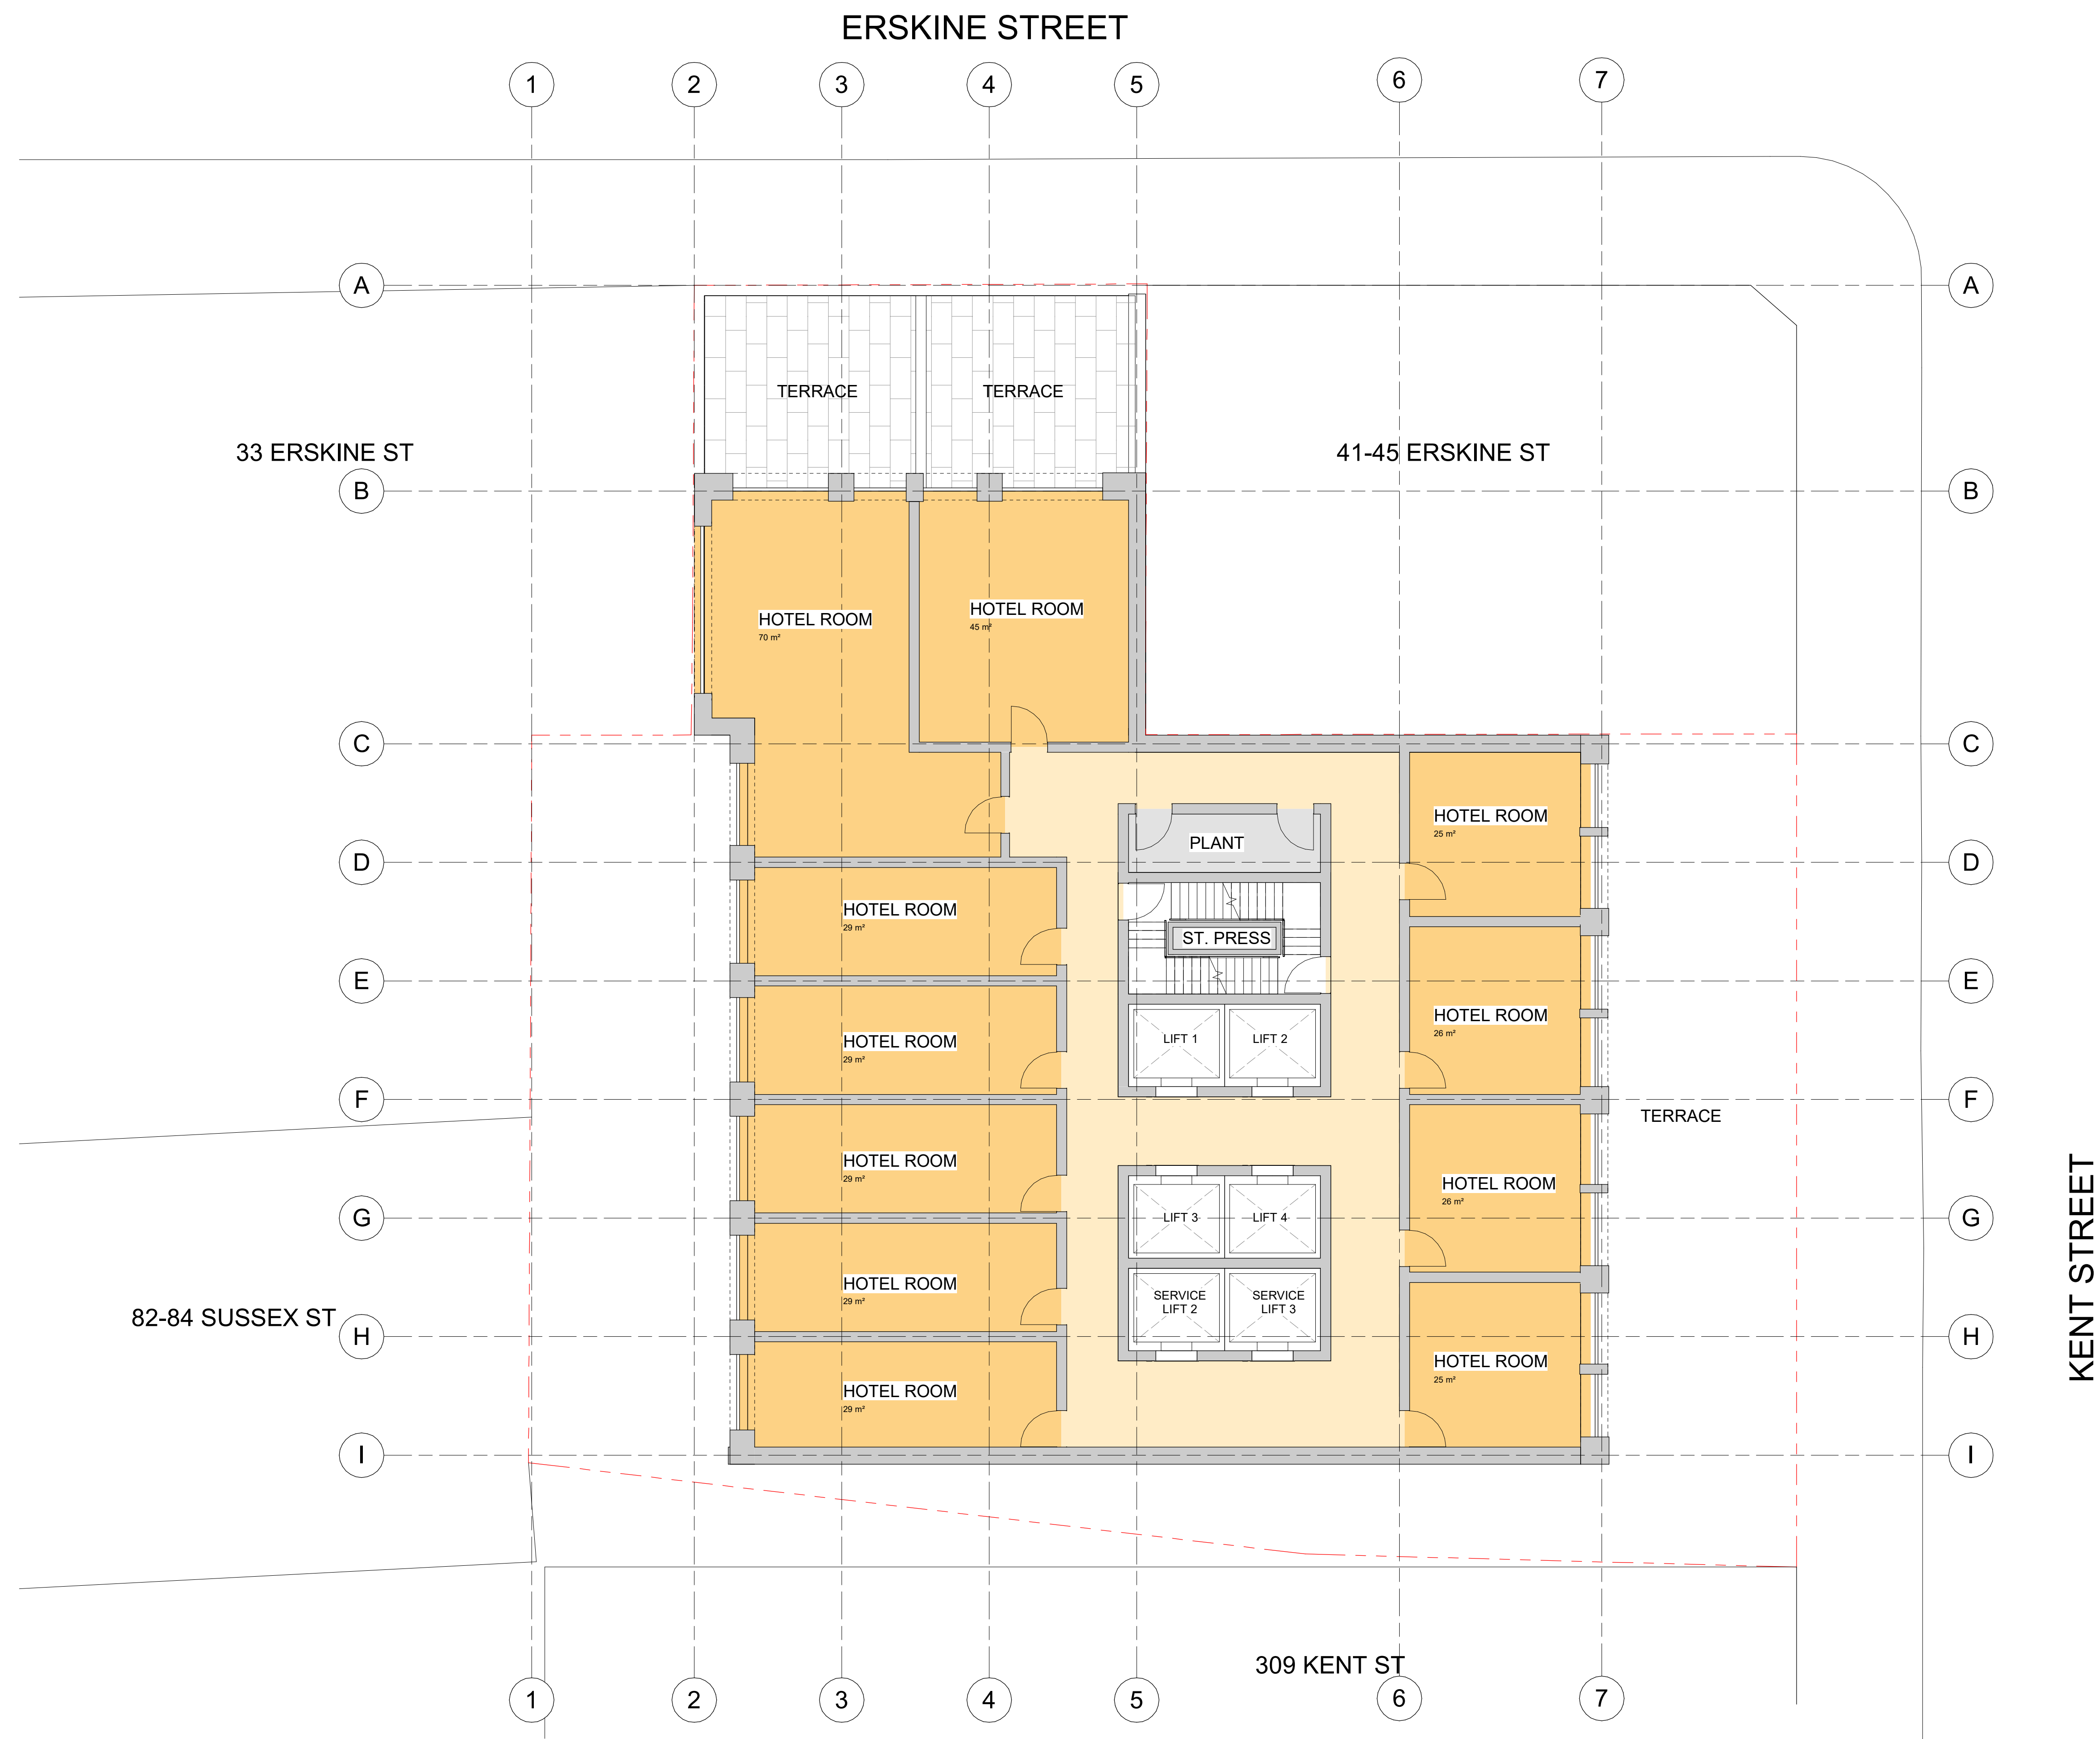


ASK230324 - WIP PLANS

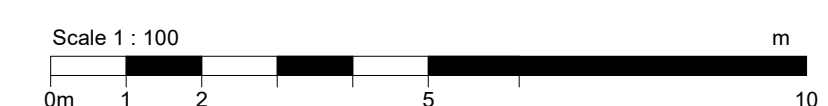


DA3012 L12 Plan

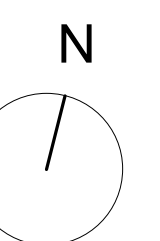


make

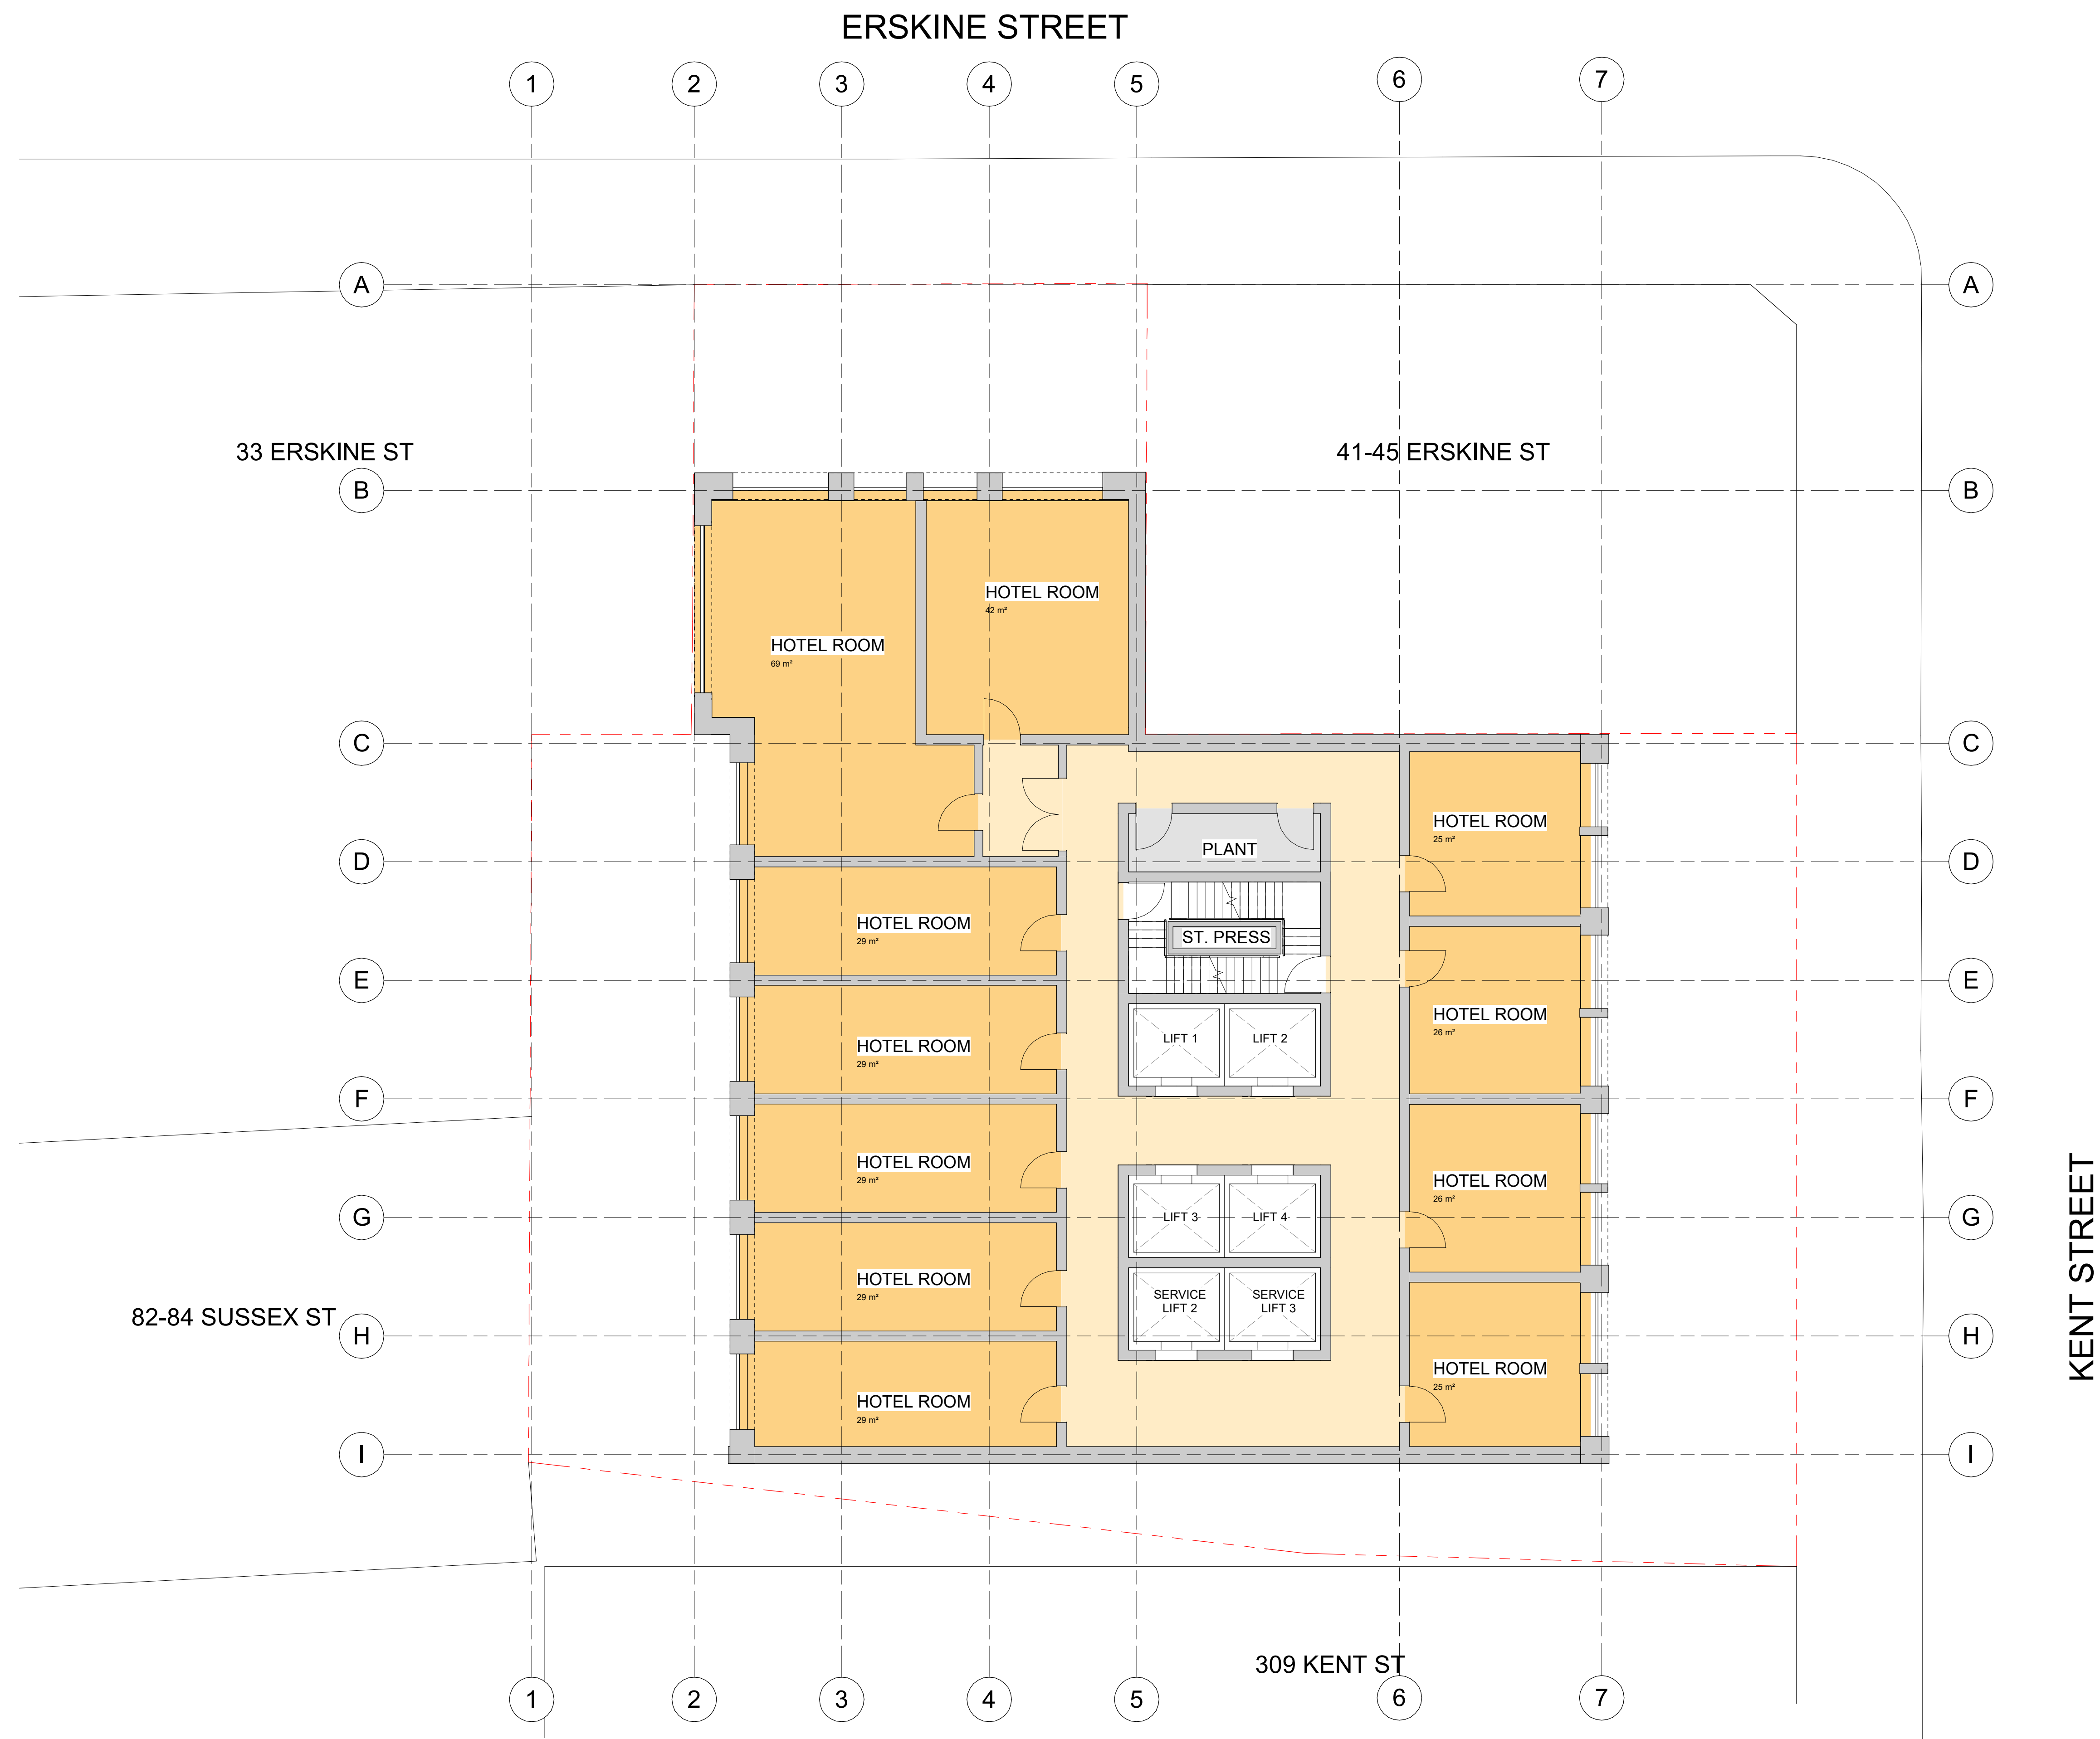


ASK230324 - WIP PLANS

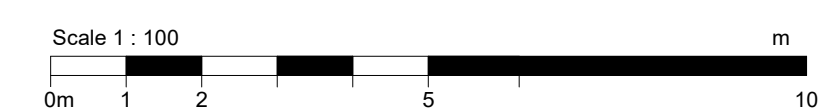


DA3013 L13 - L30 Plan

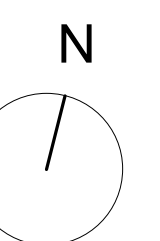


make

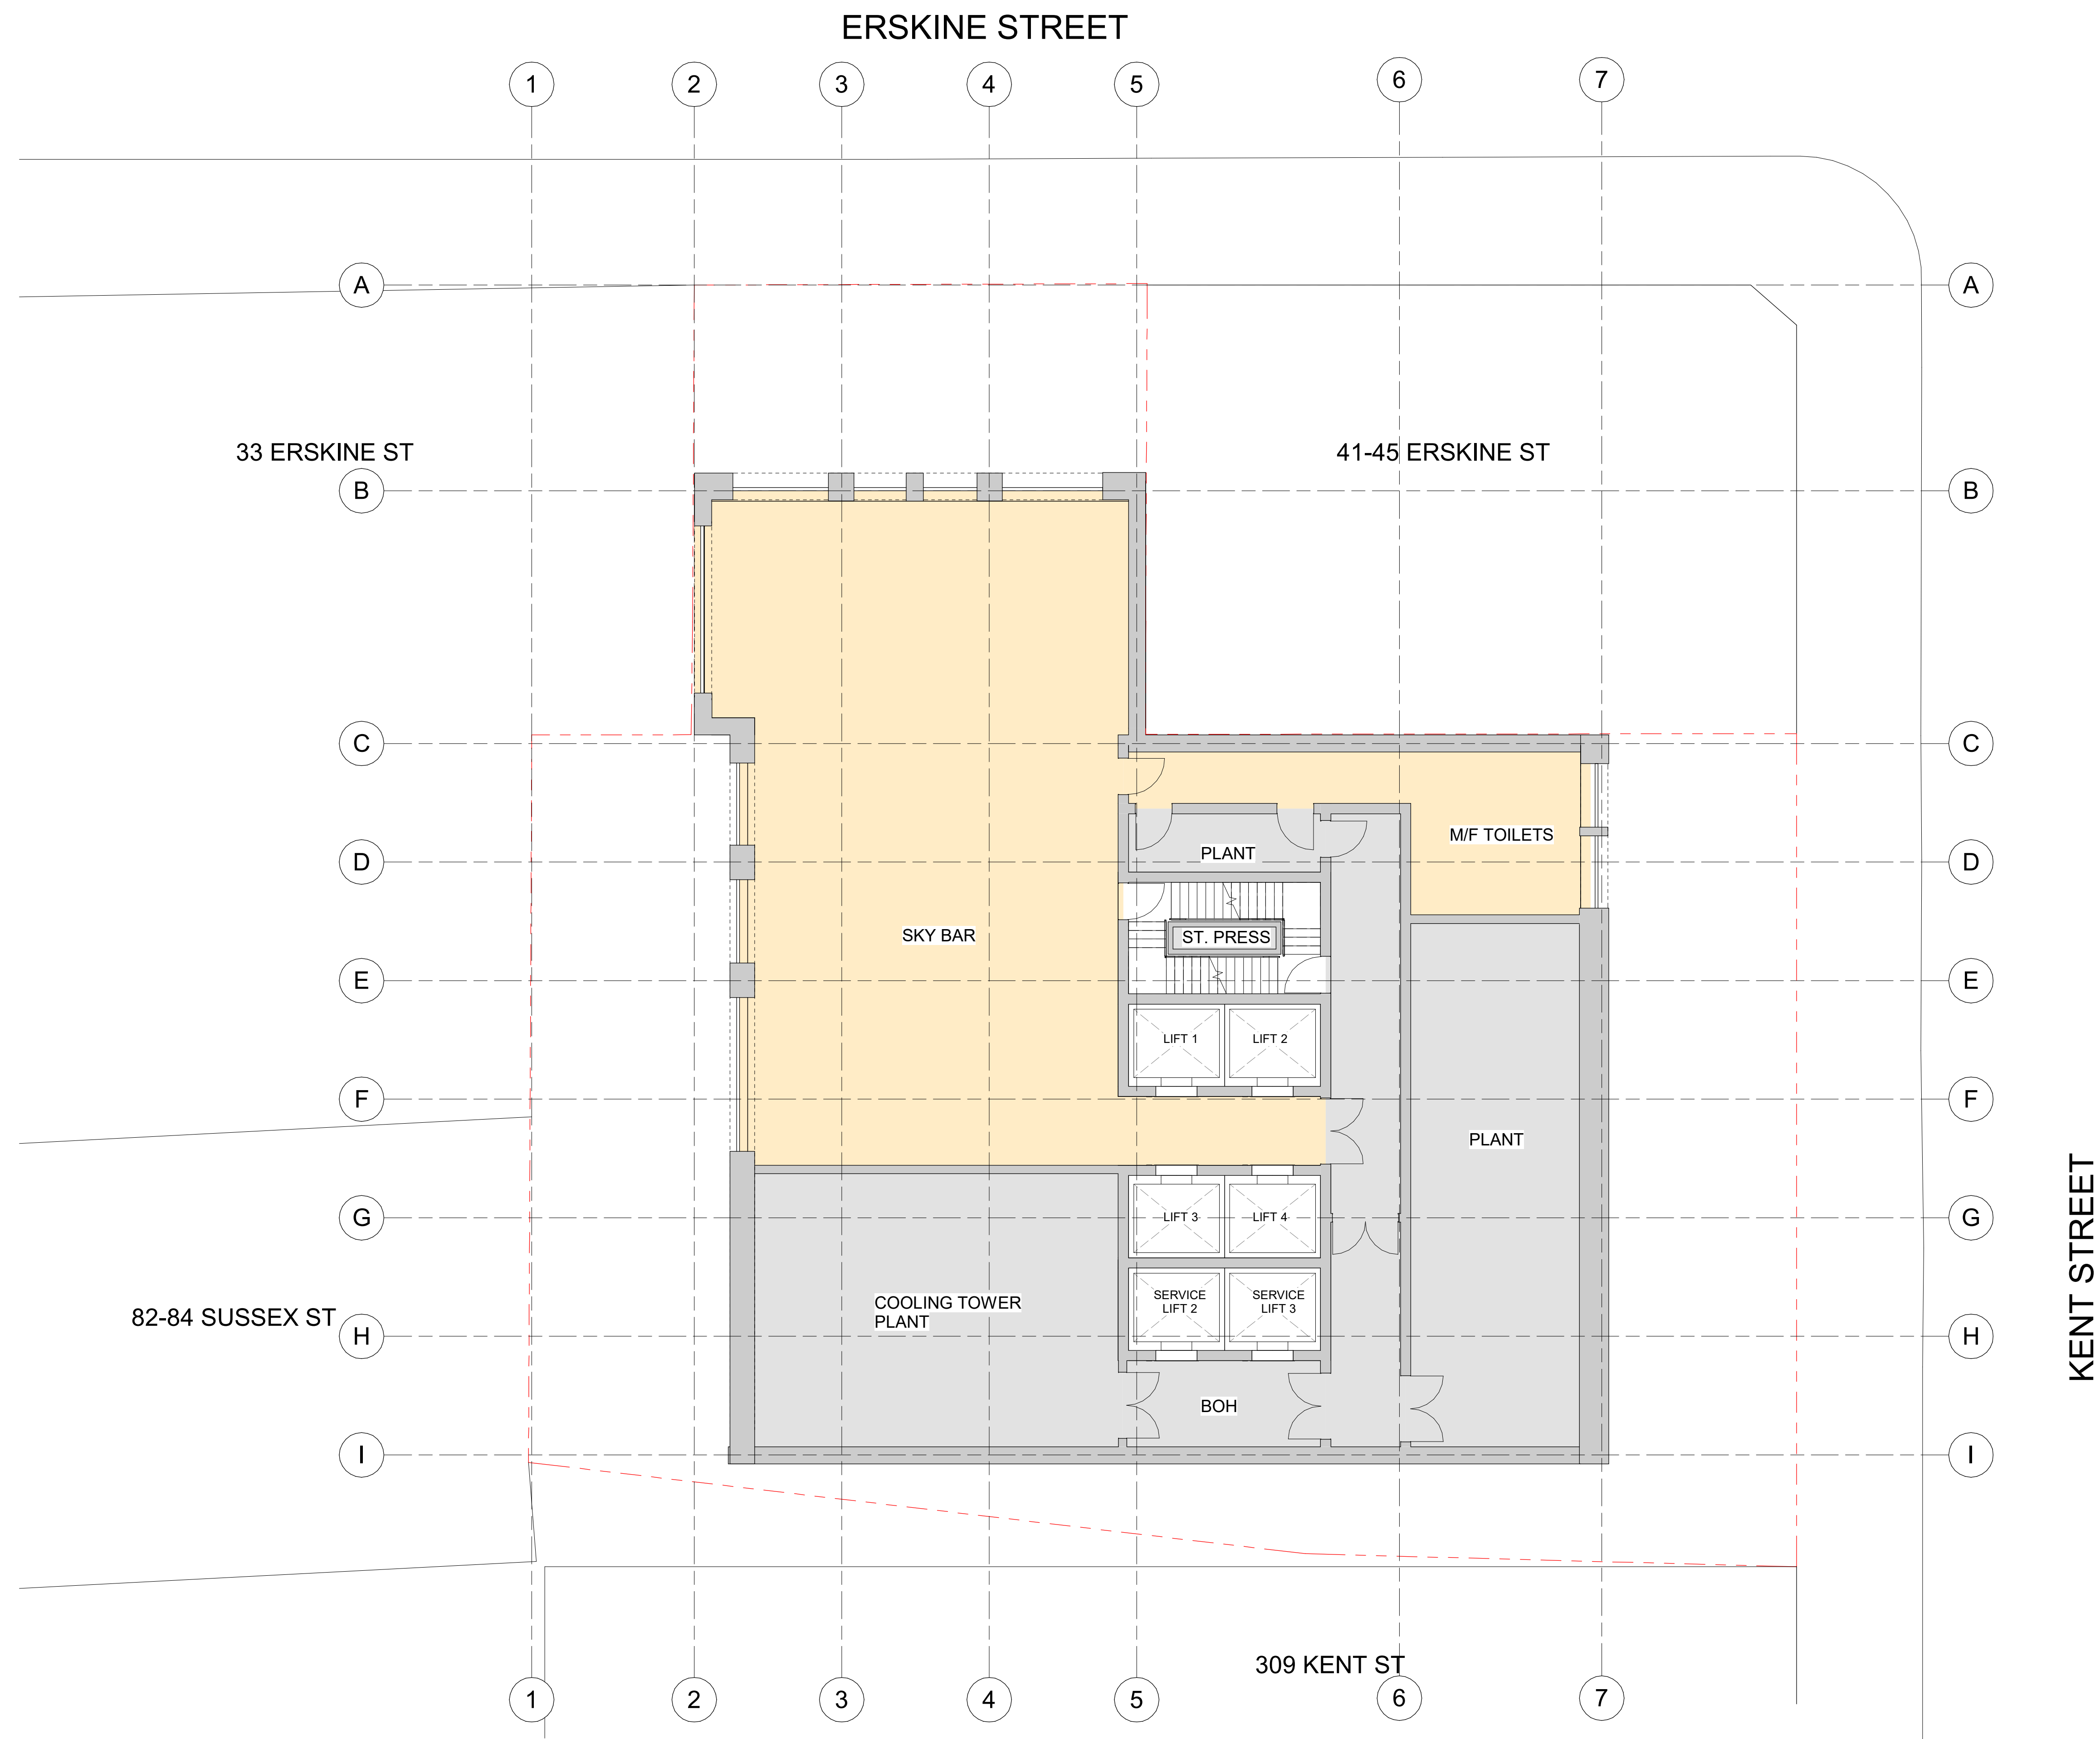


ASK230324 - WIP PLANS

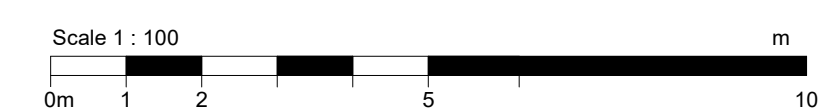


DA3014 L31 Plan

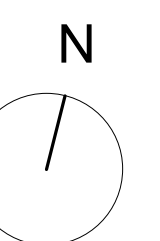


make

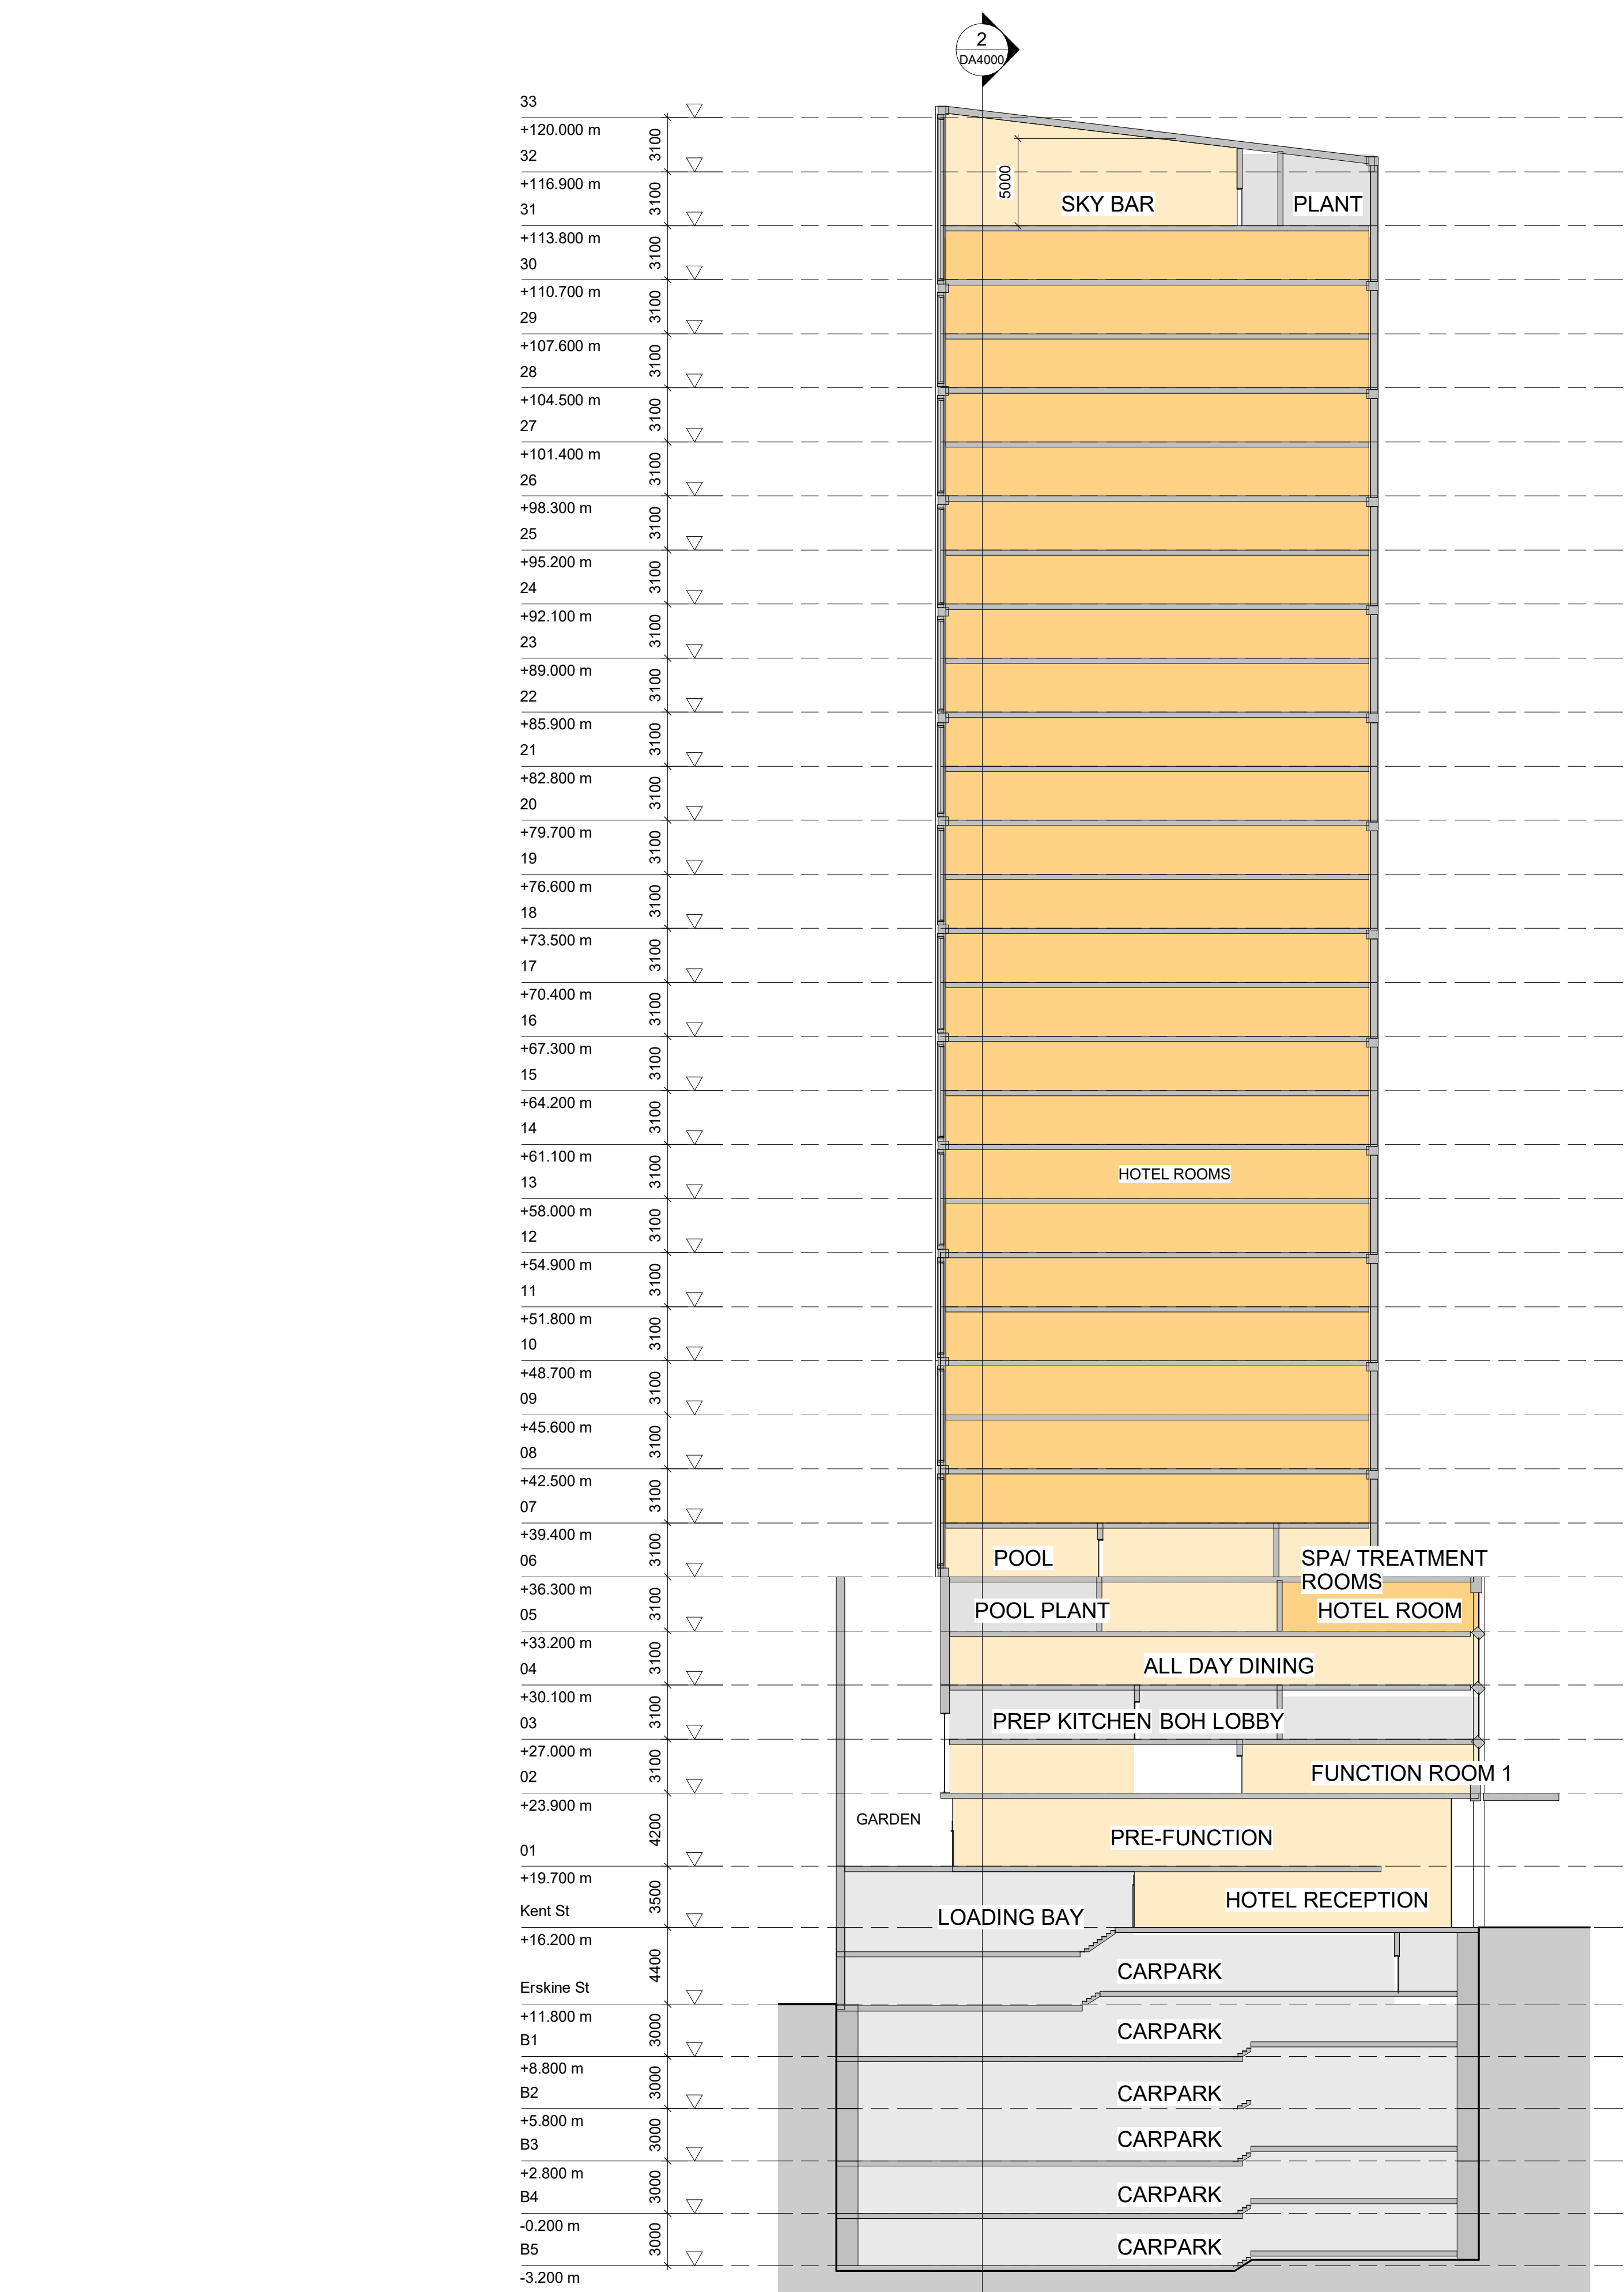

ASK230324 - WIP PLANS

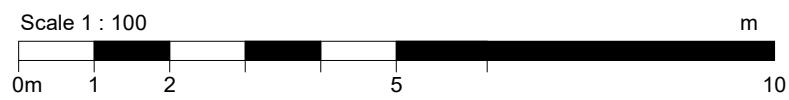

1 BUILDING SECTION - EAST/ WEST
1 : 250 REF:1/A2250

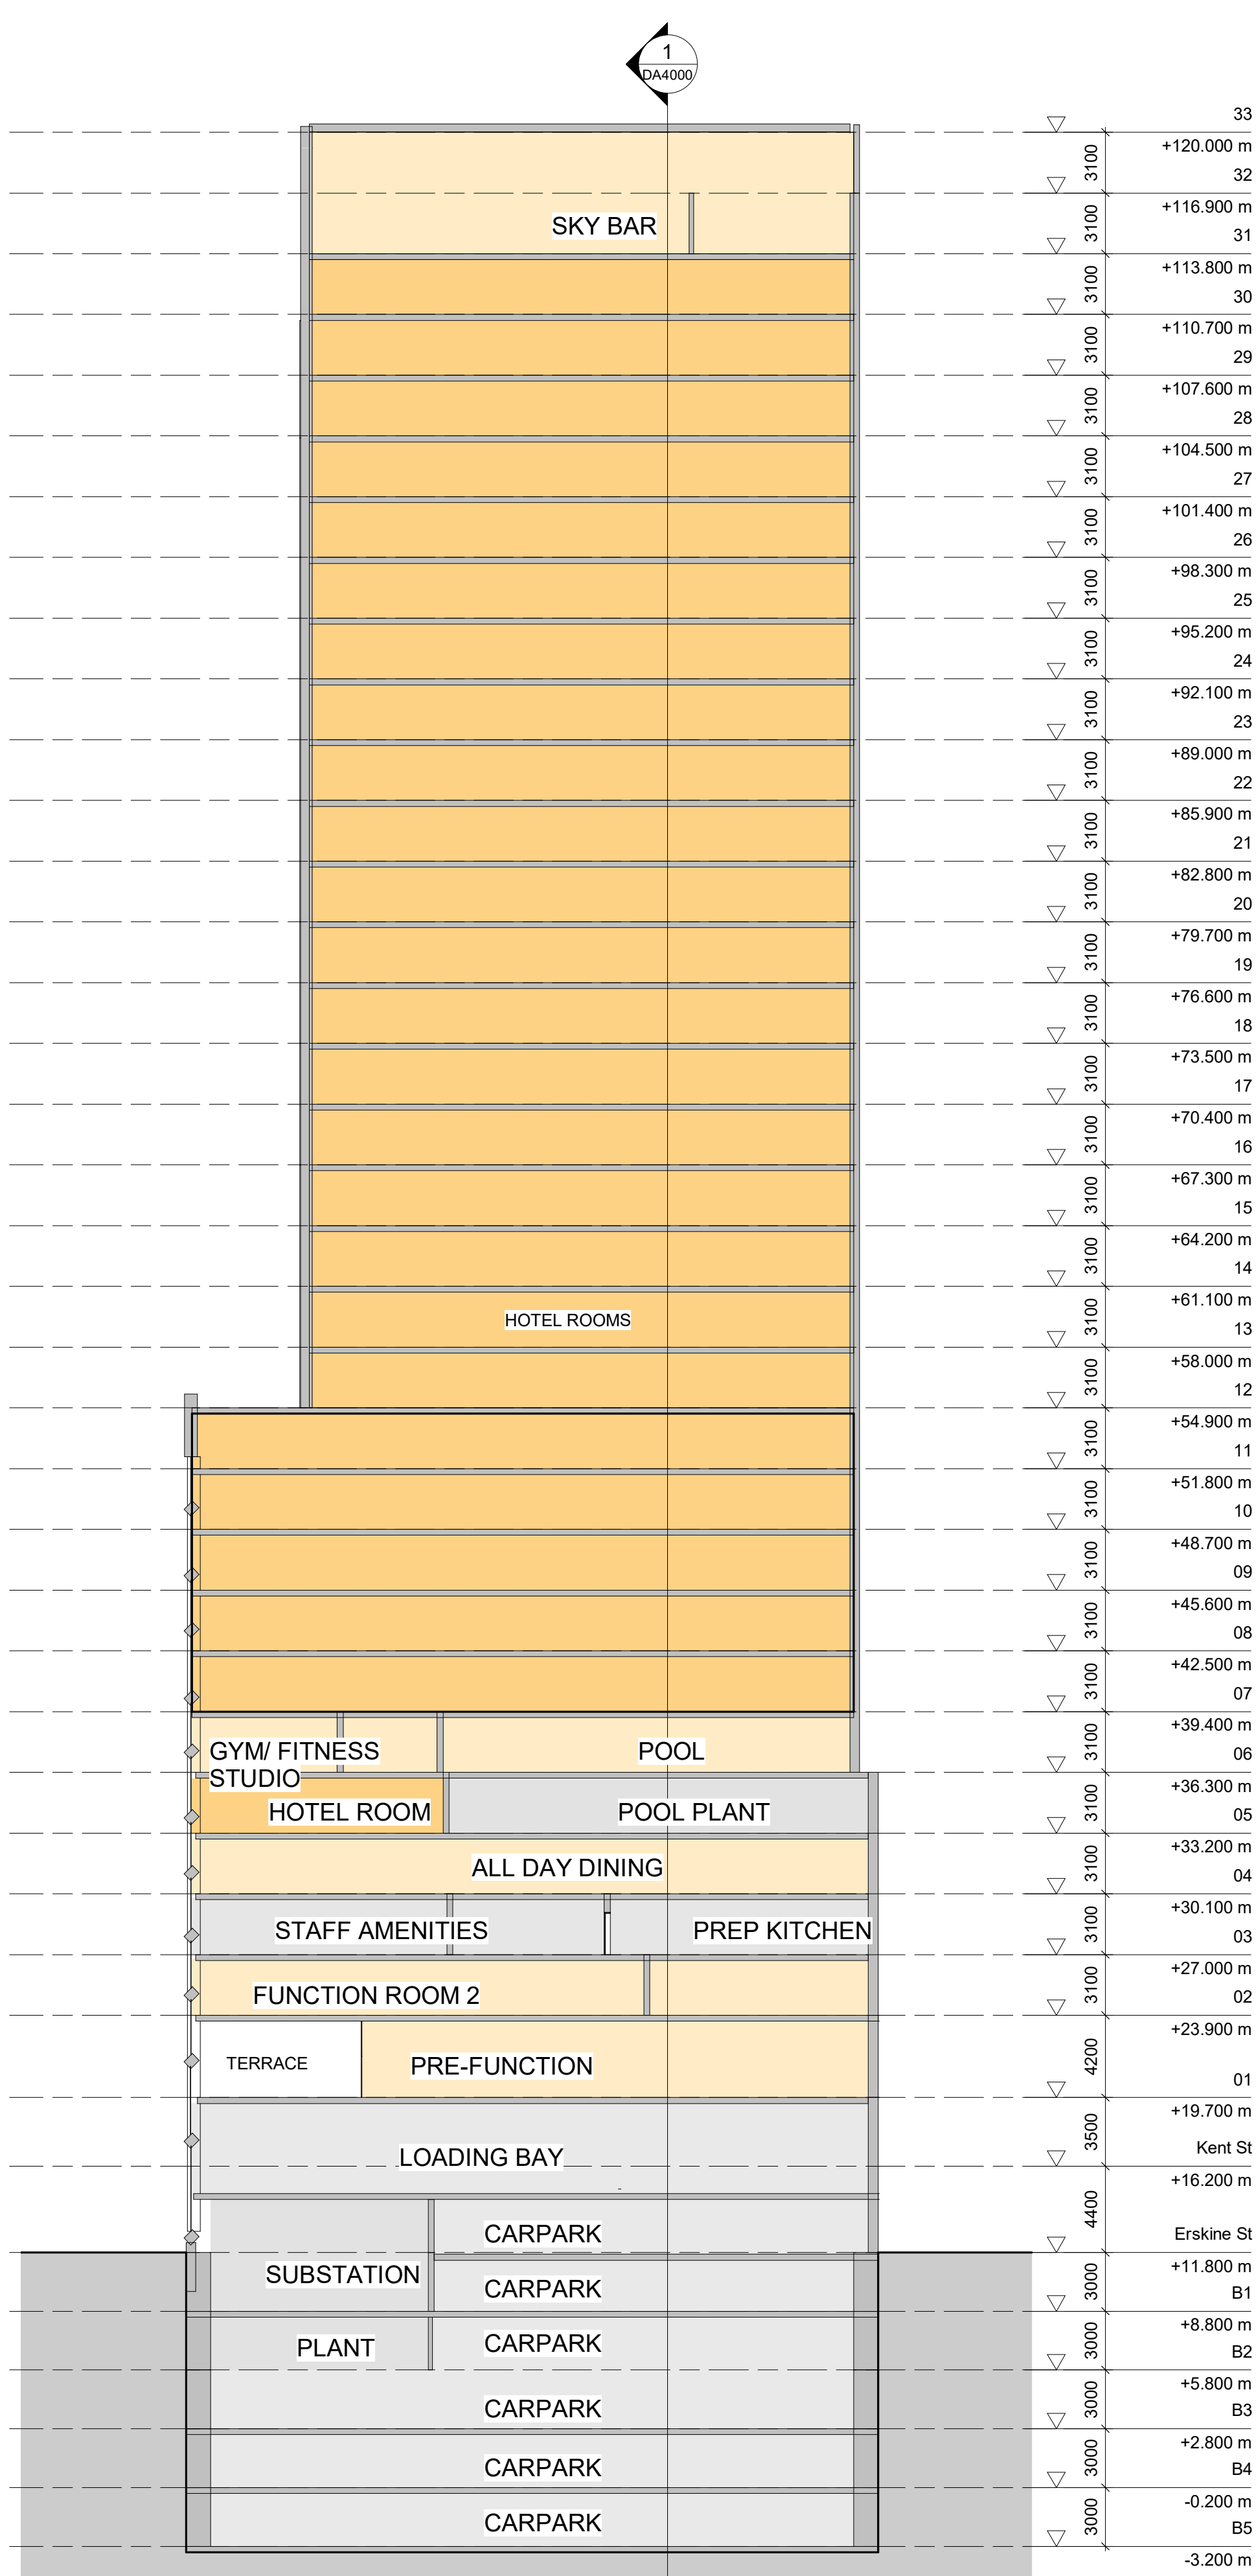

2 BUILDING SECTION - NORTH/ SOUTH
1 : 250 REF:2/A2250

